




Wednesday, April 22, 2026

Disclaimer:

Digital map data sourced from Land Information New Zealand CROWN COPYRIGHT RESERVED. The information displayed in the GIS has been taken from Whanganui District Council's databases and maps. It is made available in good faith but its accuracy or completeness is not guaranteed. If the information is relied on in support of a resource consent it should be verified independently.

Scale 1: 2500

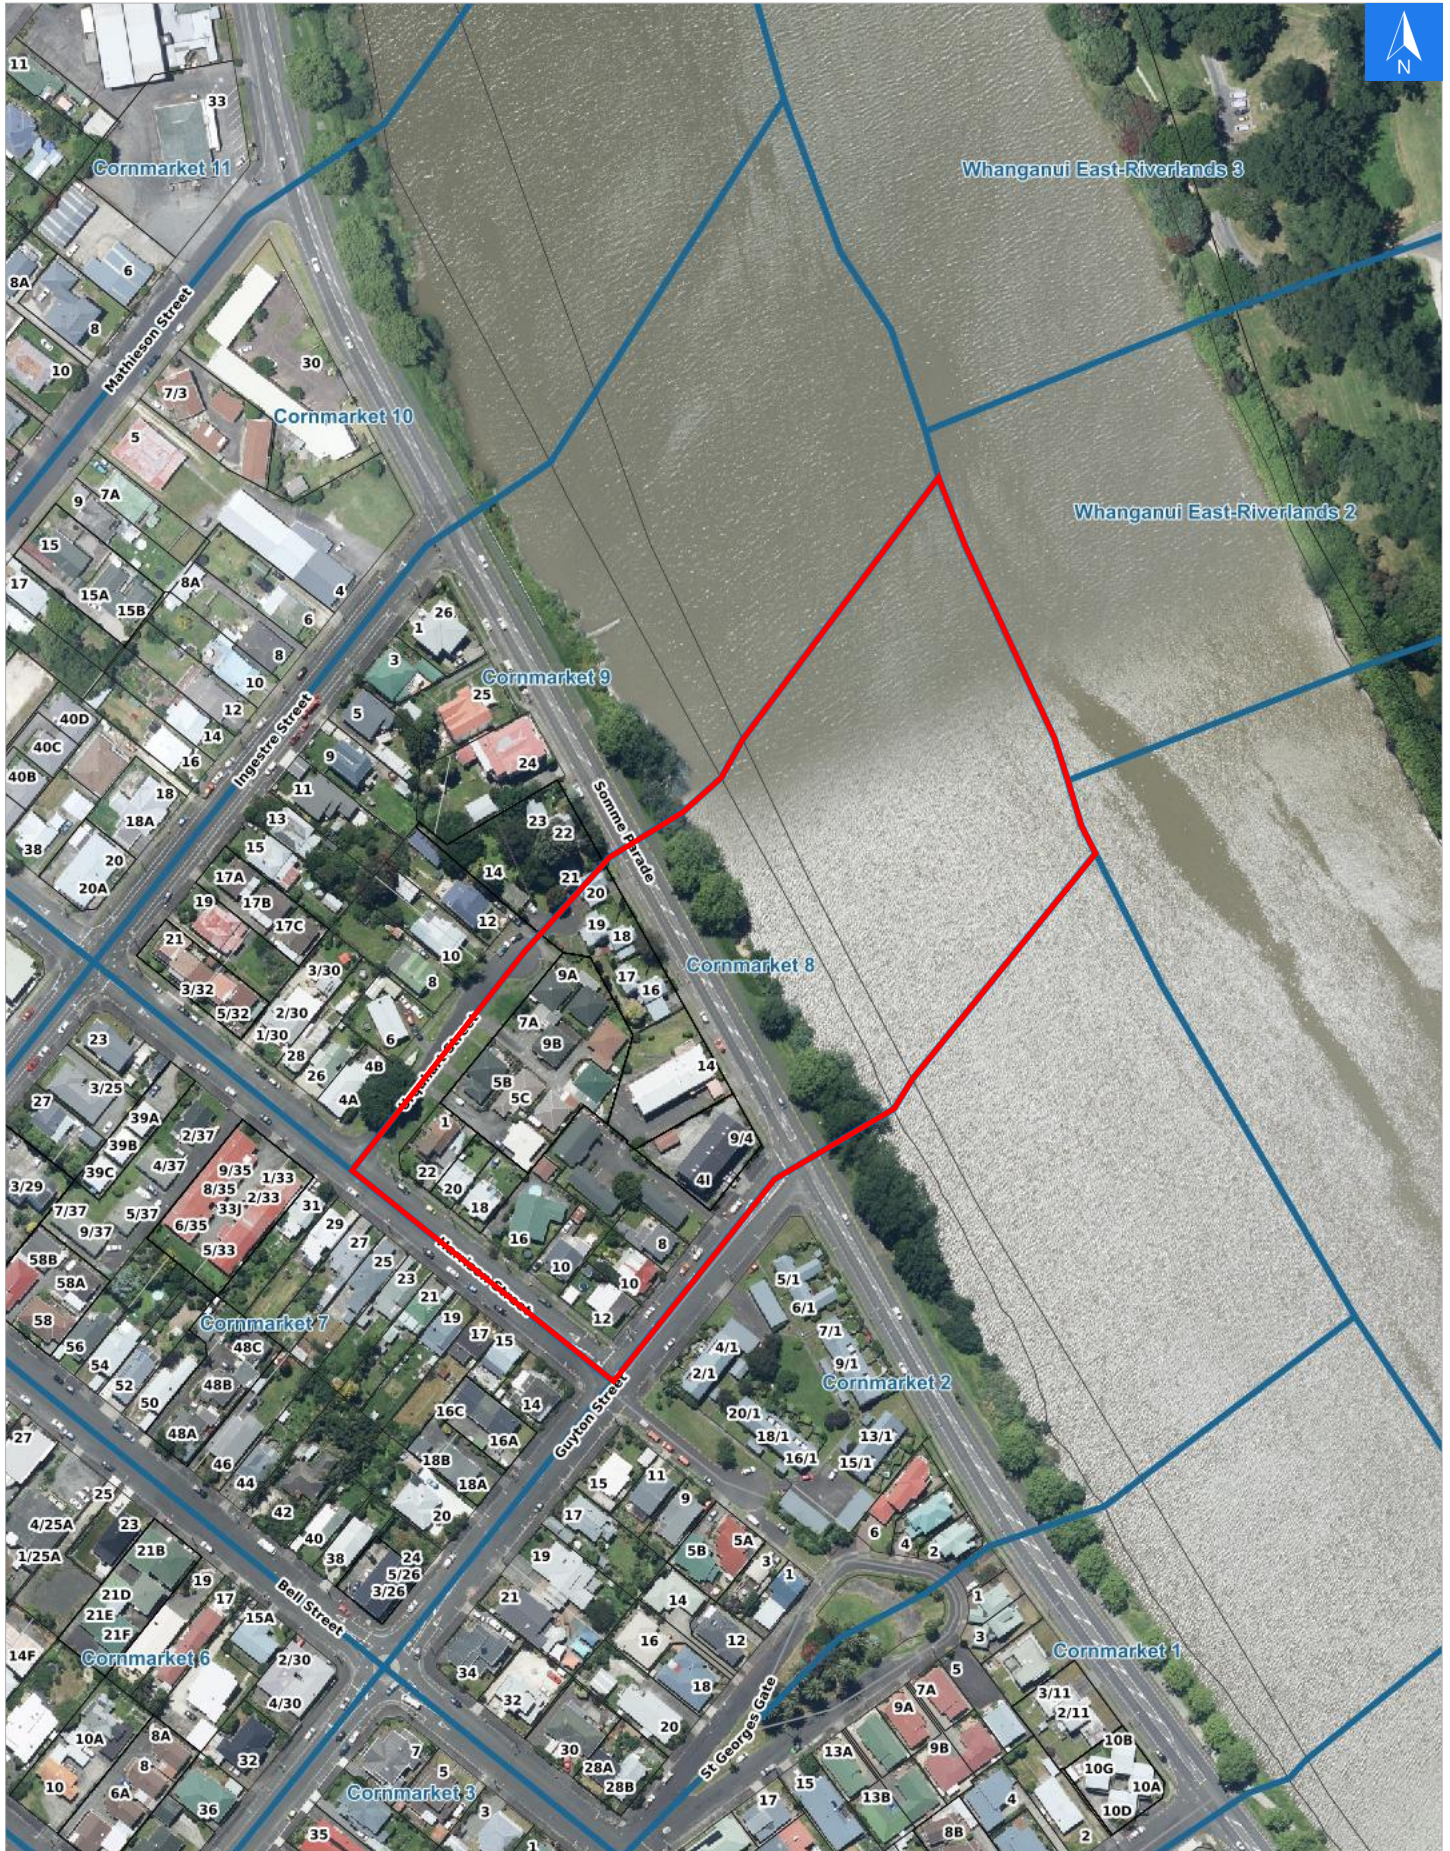



Wednesday, April 22, 2026

Disclaimer:

Digital map data sourced from Land Information New Zealand CROWN COPYRIGHT RESERVED.  
The information displayed in the GIS has been taken from Whanganui District Council's databases and maps.  
It is made available in good faith but its accuracy or completeness is not guaranteed. If the information is relied on in support of a resource consent it should be verified independently.

Rapid Urban Evacuation Addresses

Data sourced from LINZ

LINZ Address	Notes	Date Time Visited	Placard
1/4 Guyton Street			W Y1 Y2 R1 R2
2/4 Guyton Street			W Y1 Y2 R1 R2
3/4 Guyton Street			W Y1 Y2 R1 R2
4/4 Guyton Street			W Y1 Y2 R1 R2
5/4 Guyton Street			W Y1 Y2 R1 R2
6/4 Guyton Street			W Y1 Y2 R1 R2
7/4 Guyton Street			W Y1 Y2 R1 R2
8/4 Guyton Street			W Y1 Y2 R1 R2
9/4 Guyton Street			W Y1 Y2 R1 R2
8 Guyton Street			W Y1 Y2 R1 R2
10 Guyton Street			W Y1 Y2 R1 R2
12 Guyton Street			W Y1 Y2 R1 R2
10 Harrison Street			W Y1 Y2 R1 R2
16 Harrison Street			W Y1 Y2 R1 R2
18 Harrison Street			W Y1 Y2 R1 R2
20 Harrison Street			W Y1 Y2 R1 R2
22 Harrison Street			W Y1 Y2 R1 R2
14 Somme Parade			W Y1 Y2 R1 R2
16 Somme Parade			W Y1 Y2 R1 R2
17 Somme Parade			W Y1 Y2 R1 R2
18 Somme Parade			W Y1 Y2 R1 R2
19 Somme Parade			W Y1 Y2 R1 R2
20 Somme Parade			W Y1 Y2 R1 R2
1 Urquhart Street			W Y1 Y2 R1 R2

<b>LINZ Address</b>	<b>Notes</b>	<b>Date Time Visited</b>	<b>Placard</b>
5A Urquhart Street			W Y1 Y2 R1 R2
5B Urquhart Street			W Y1 Y2 R1 R2
5C Urquhart Street			W Y1 Y2 R1 R2
7A Urquhart Street			W Y1 Y2 R1 R2
7B Urquhart Street			W Y1 Y2 R1 R2
7C Urquhart Street			W Y1 Y2 R1 R2
9A Urquhart Street			W Y1 Y2 R1 R2
9B Urquhart Street			W Y1 Y2 R1 R2
9C Urquhart Street			W Y1 Y2 R1 R2