




Disclaimer:

Digital map data sourced from Land Information New Zealand CROWN COPYRIGHT RESERVED.
The information displayed in the GIS has been taken from Whanganui District Council's databases and maps.
It is made available in good faith but its accuracy or completeness is not guaranteed. If the information is relied on in support of a resource consent it should be verified independently.

Wednesday, April 15, 2026

Scale 1: 2000

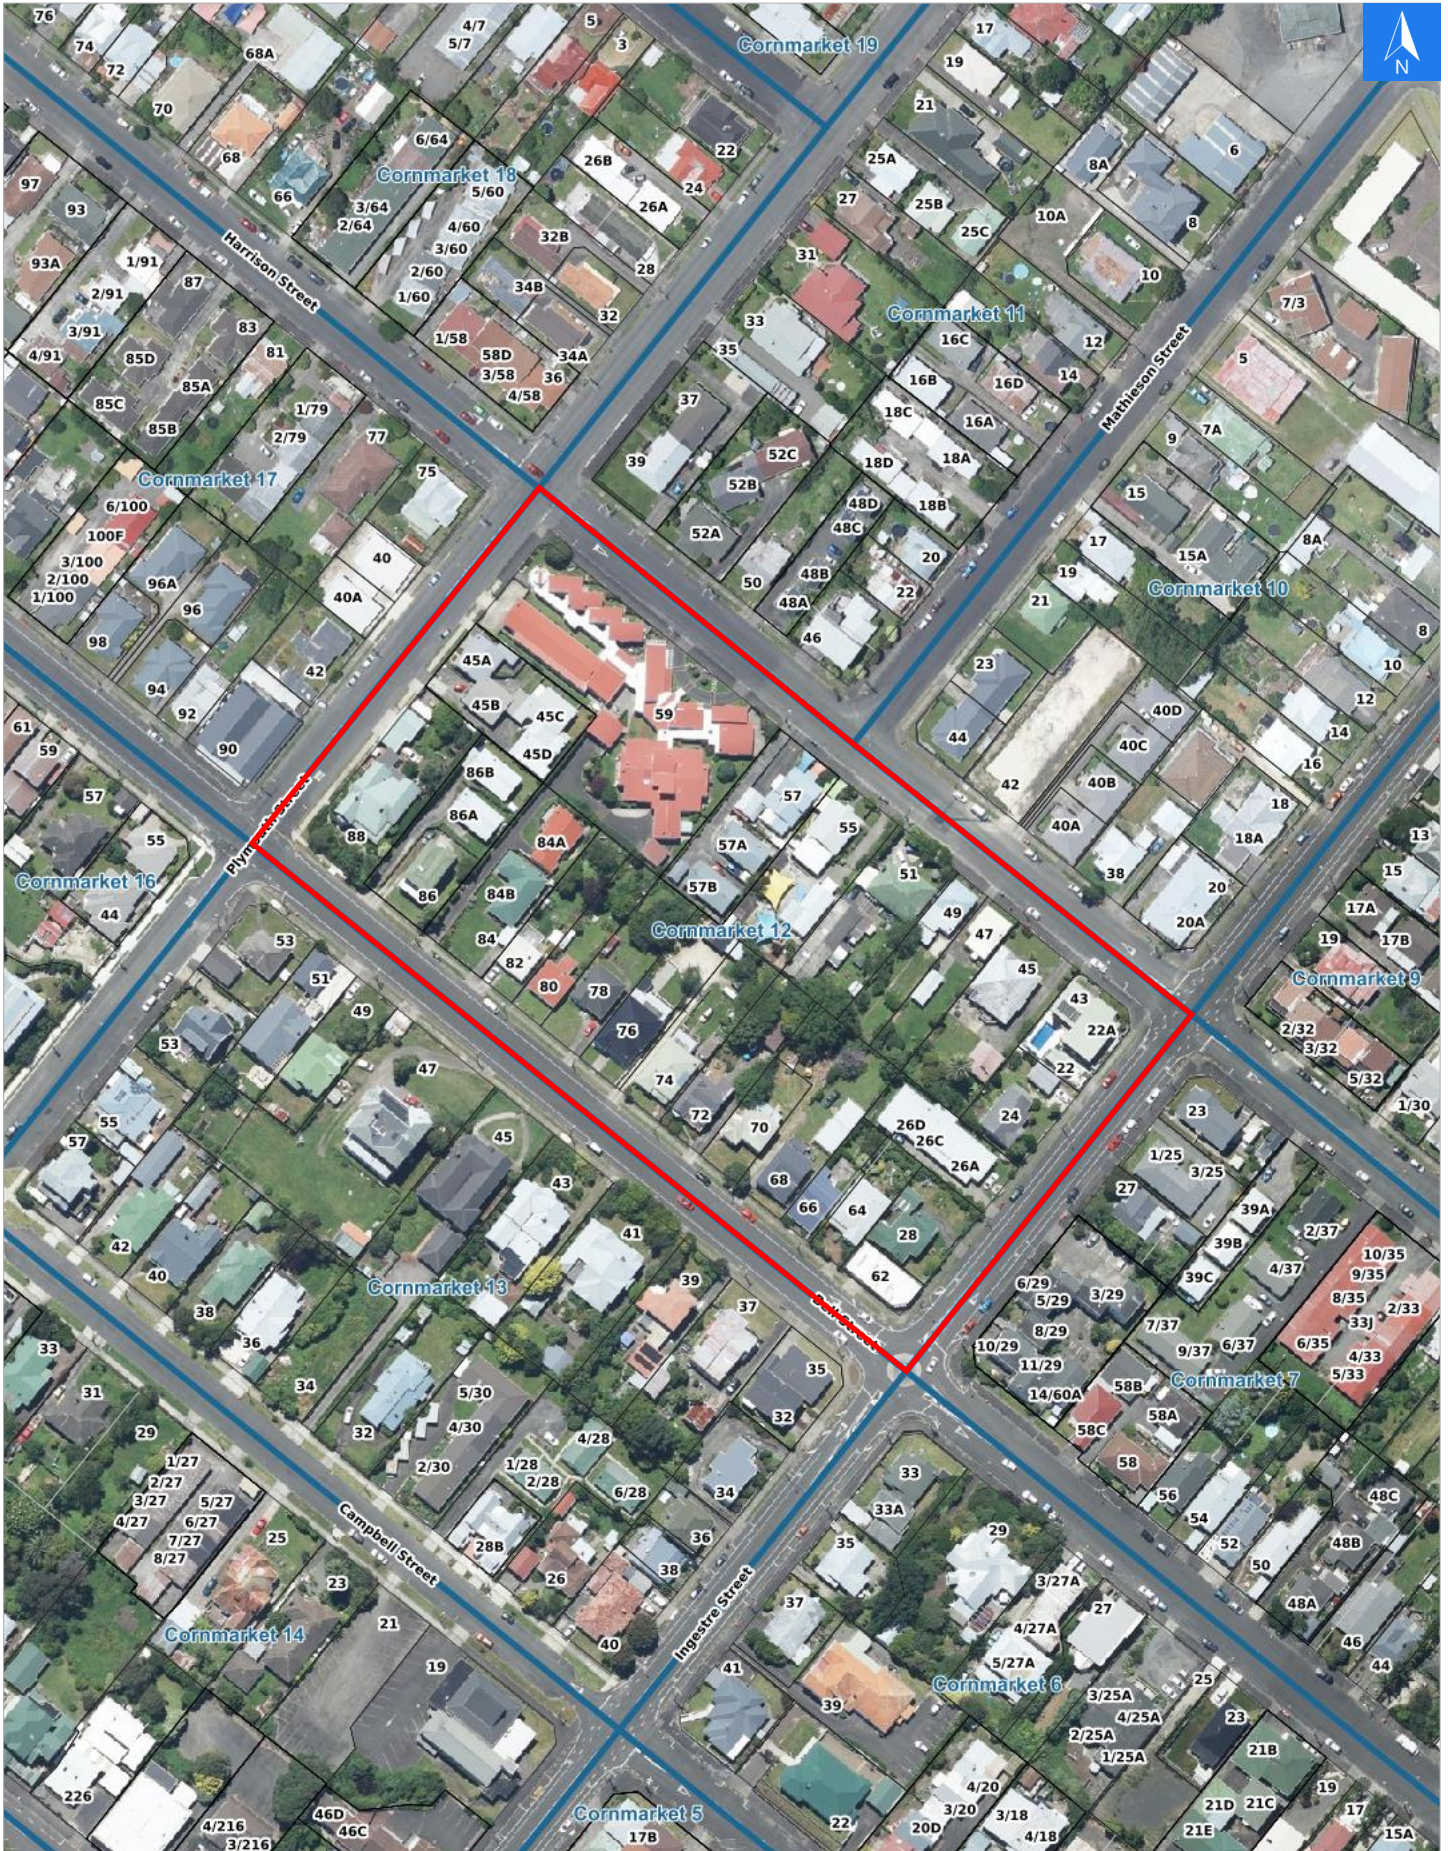



Wednesday, April 15, 2026

Disclaimer:

Digital map data sourced from Land Information New Zealand CROWN COPYRIGHT RESERVED.
The information displayed in the GIS has been taken from Whanganui District Council's databases and maps.
It is made available in good faith but its accuracy or completeness is not guaranteed. If the information is relied on in support of a resource consent it should be verified independently.

Rapid Urban Evacuation Addresses

Data sourced from LINZ

LINZ Address	Notes	Date Time Visited	Placard
62 Bell Street			W Y1 Y2 R1 R2
64 Bell Street			W Y1 Y2 R1 R2
66 Bell Street			W Y1 Y2 R1 R2
68 Bell Street			W Y1 Y2 R1 R2
70A Bell Street			W Y1 Y2 R1 R2
70B Bell Street			W Y1 Y2 R1 R2
72 Bell Street			W Y1 Y2 R1 R2
74 Bell Street			W Y1 Y2 R1 R2
76 Bell Street			W Y1 Y2 R1 R2
78 Bell Street			W Y1 Y2 R1 R2
80 Bell Street			W Y1 Y2 R1 R2
82 Bell Street			W Y1 Y2 R1 R2
84 Bell Street			W Y1 Y2 R1 R2
84A Bell Street			W Y1 Y2 R1 R2
86 Bell Street			W Y1 Y2 R1 R2
86A Bell Street			W Y1 Y2 R1 R2
86B Bell Street			W Y1 Y2 R1 R2
88 Bell Street			W Y1 Y2 R1 R2
43 Harrison Street			W Y1 Y2 R1 R2
45 Harrison Street			W Y1 Y2 R1 R2
47 Harrison Street			W Y1 Y2 R1 R2
49 Harrison Street			W Y1 Y2 R1 R2
51 Harrison Street			W Y1 Y2 R1 R2
55 Harrison Street			W Y1 Y2 R1 R2

LINZ Address	Notes	Date Time Visited	Placard
57 Harrison Street			W Y1 Y2 R1 R2
57A Harrison Street			W Y1 Y2 R1 R2
57B Harrison Street			W Y1 Y2 R1 R2
59 Harrison Street			W Y1 Y2 R1 R2
22 Ingestre Street			W Y1 Y2 R1 R2
22A Ingestre Street			W Y1 Y2 R1 R2
24 Ingestre Street			W Y1 Y2 R1 R2
26A Ingestre Street			W Y1 Y2 R1 R2
26B Ingestre Street			W Y1 Y2 R1 R2
26C Ingestre Street			W Y1 Y2 R1 R2
26D Ingestre Street			W Y1 Y2 R1 R2
28 Ingestre Street			W Y1 Y2 R1 R2
45A Plymouth Street			W Y1 Y2 R1 R2
45B Plymouth Street			W Y1 Y2 R1 R2
45C Plymouth Street			W Y1 Y2 R1 R2
45D Plymouth Street			W Y1 Y2 R1 R2