




Disclaimer:

Digital map data sourced from Land Information New Zealand CROWN COPYRIGHT RESERVED. The information displayed in the GIS has been taken from Whanganui District Council's databases and maps. It is made available in good faith but its accuracy or completeness is not guaranteed. If the information is relied on in support of a resource consent it should be verified independently.

Wednesday, April 15, 2026

Scale 1: 2000

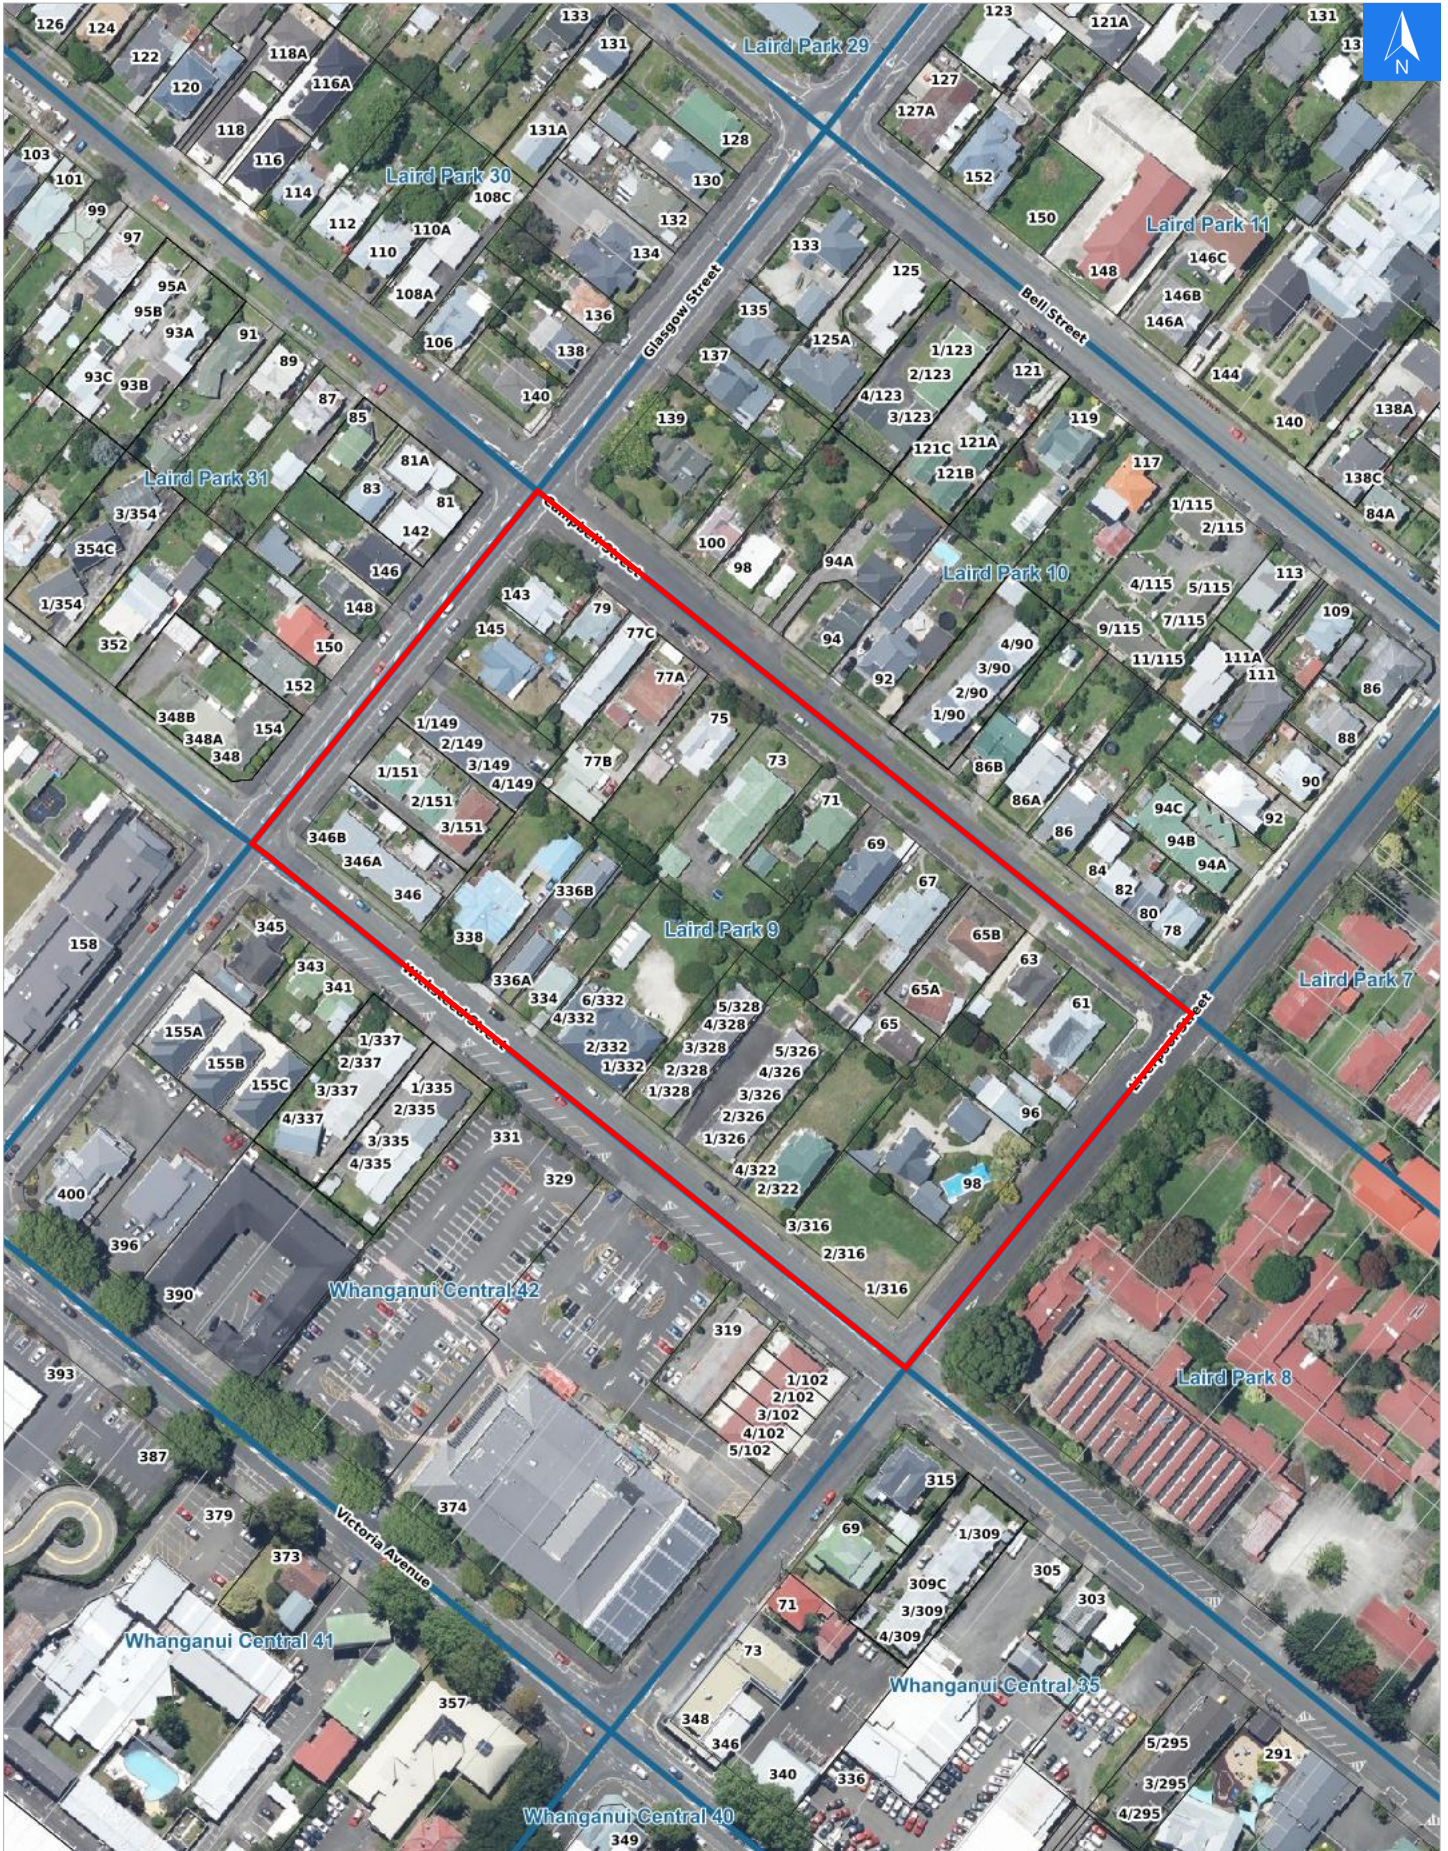



Wednesday, April 15, 2026

Disclaimer:

Digital map data sourced from Land Information New Zealand CROWN COPYRIGHT RESERVED.
The information displayed in the GIS has been taken from Whanganui District Council's databases and maps.
It is made available in good faith but its accuracy or completeness is not guaranteed. If the information is relied on in support of a resource consent it should be verified independently.

Rapid Urban Evacuation Addresses

Data sourced from LINZ

LINZ Address	Notes	Date Time Visited	Placard
61 Campbell Street			W Y1 Y2 R1 R2
63 Campbell Street			W Y1 Y2 R1 R2
65 Campbell Street			W Y1 Y2 R1 R2
65A Campbell Street			W Y1 Y2 R1 R2
65B Campbell Street			W Y1 Y2 R1 R2
67 Campbell Street			W Y1 Y2 R1 R2
69 Campbell Street			W Y1 Y2 R1 R2
71 Campbell Street			W Y1 Y2 R1 R2
73 Campbell Street			W Y1 Y2 R1 R2
75 Campbell Street			W Y1 Y2 R1 R2
77 Campbell Street			W Y1 Y2 R1 R2
77A Campbell Street			W Y1 Y2 R1 R2
77B Campbell Street			W Y1 Y2 R1 R2
77C Campbell Street			W Y1 Y2 R1 R2
79 Campbell Street			W Y1 Y2 R1 R2
143 Glasgow Street			W Y1 Y2 R1 R2
145 Glasgow Street			W Y1 Y2 R1 R2
1/149 Glasgow Street			W Y1 Y2 R1 R2
2/149 Glasgow Street			W Y1 Y2 R1 R2
3/149 Glasgow Street			W Y1 Y2 R1 R2
4/149 Glasgow Street			W Y1 Y2 R1 R2
1/151 Glasgow Street			W Y1 Y2 R1 R2
2/151 Glasgow Street			W Y1 Y2 R1 R2
3/151 Glasgow Street			W Y1 Y2 R1 R2

LINZ Address	Notes	Date Time Visited	Placard
96 Liverpool Street			W Y1 Y2 R1 R2
98 Liverpool Street			W Y1 Y2 R1 R2
1/316 Wicksteed Street			W Y1 Y2 R1 R2
2/316 Wicksteed Street			W Y1 Y2 R1 R2
3/316 Wicksteed Street			W Y1 Y2 R1 R2
1/322 Wicksteed Street			W Y1 Y2 R1 R2
2/322 Wicksteed Street			W Y1 Y2 R1 R2
3/322 Wicksteed Street			W Y1 Y2 R1 R2
4/322 Wicksteed Street			W Y1 Y2 R1 R2
1/326 Wicksteed Street			W Y1 Y2 R1 R2
2/326 Wicksteed Street			W Y1 Y2 R1 R2
3/326 Wicksteed Street			W Y1 Y2 R1 R2
4/326 Wicksteed Street			W Y1 Y2 R1 R2
5/326 Wicksteed Street			W Y1 Y2 R1 R2
1/328 Wicksteed Street			W Y1 Y2 R1 R2
2/328 Wicksteed Street			W Y1 Y2 R1 R2
3/328 Wicksteed Street			W Y1 Y2 R1 R2
4/328 Wicksteed Street			W Y1 Y2 R1 R2
5/328 Wicksteed Street			W Y1 Y2 R1 R2
1/332 Wicksteed Street			W Y1 Y2 R1 R2
2/332 Wicksteed Street			W Y1 Y2 R1 R2
3/332 Wicksteed Street			W Y1 Y2 R1 R2
4/332 Wicksteed Street			W Y1 Y2 R1 R2
5/332 Wicksteed Street			W Y1 Y2 R1 R2
6/332 Wicksteed Street			W Y1 Y2 R1 R2
334 Wicksteed Street			W Y1 Y2 R1 R2
336A Wicksteed Street			W Y1 Y2 R1 R2
336B Wicksteed Street			W Y1 Y2 R1 R2
338 Wicksteed Street			W Y1 Y2 R1 R2
346 Wicksteed Street			W Y1 Y2 R1 R2

LINZ Address	Notes	Date Time Visited	Placard
346A Wicksteed Street			W Y1 Y2 R1 R2
346B Wicksteed Street			W Y1 Y2 R1 R2