




Wednesday, April 22, 2026

Disclaimer:

Digital map data sourced from Land Information New Zealand CROWN COPYRIGHT RESERVED. The information displayed in the GIS has been taken from Whanganui District Council's databases and maps. It is made available in good faith but its accuracy or completeness is not guaranteed. If the information is relied on in support of a resource consent it should be verified independently.

Scale 1: 2000

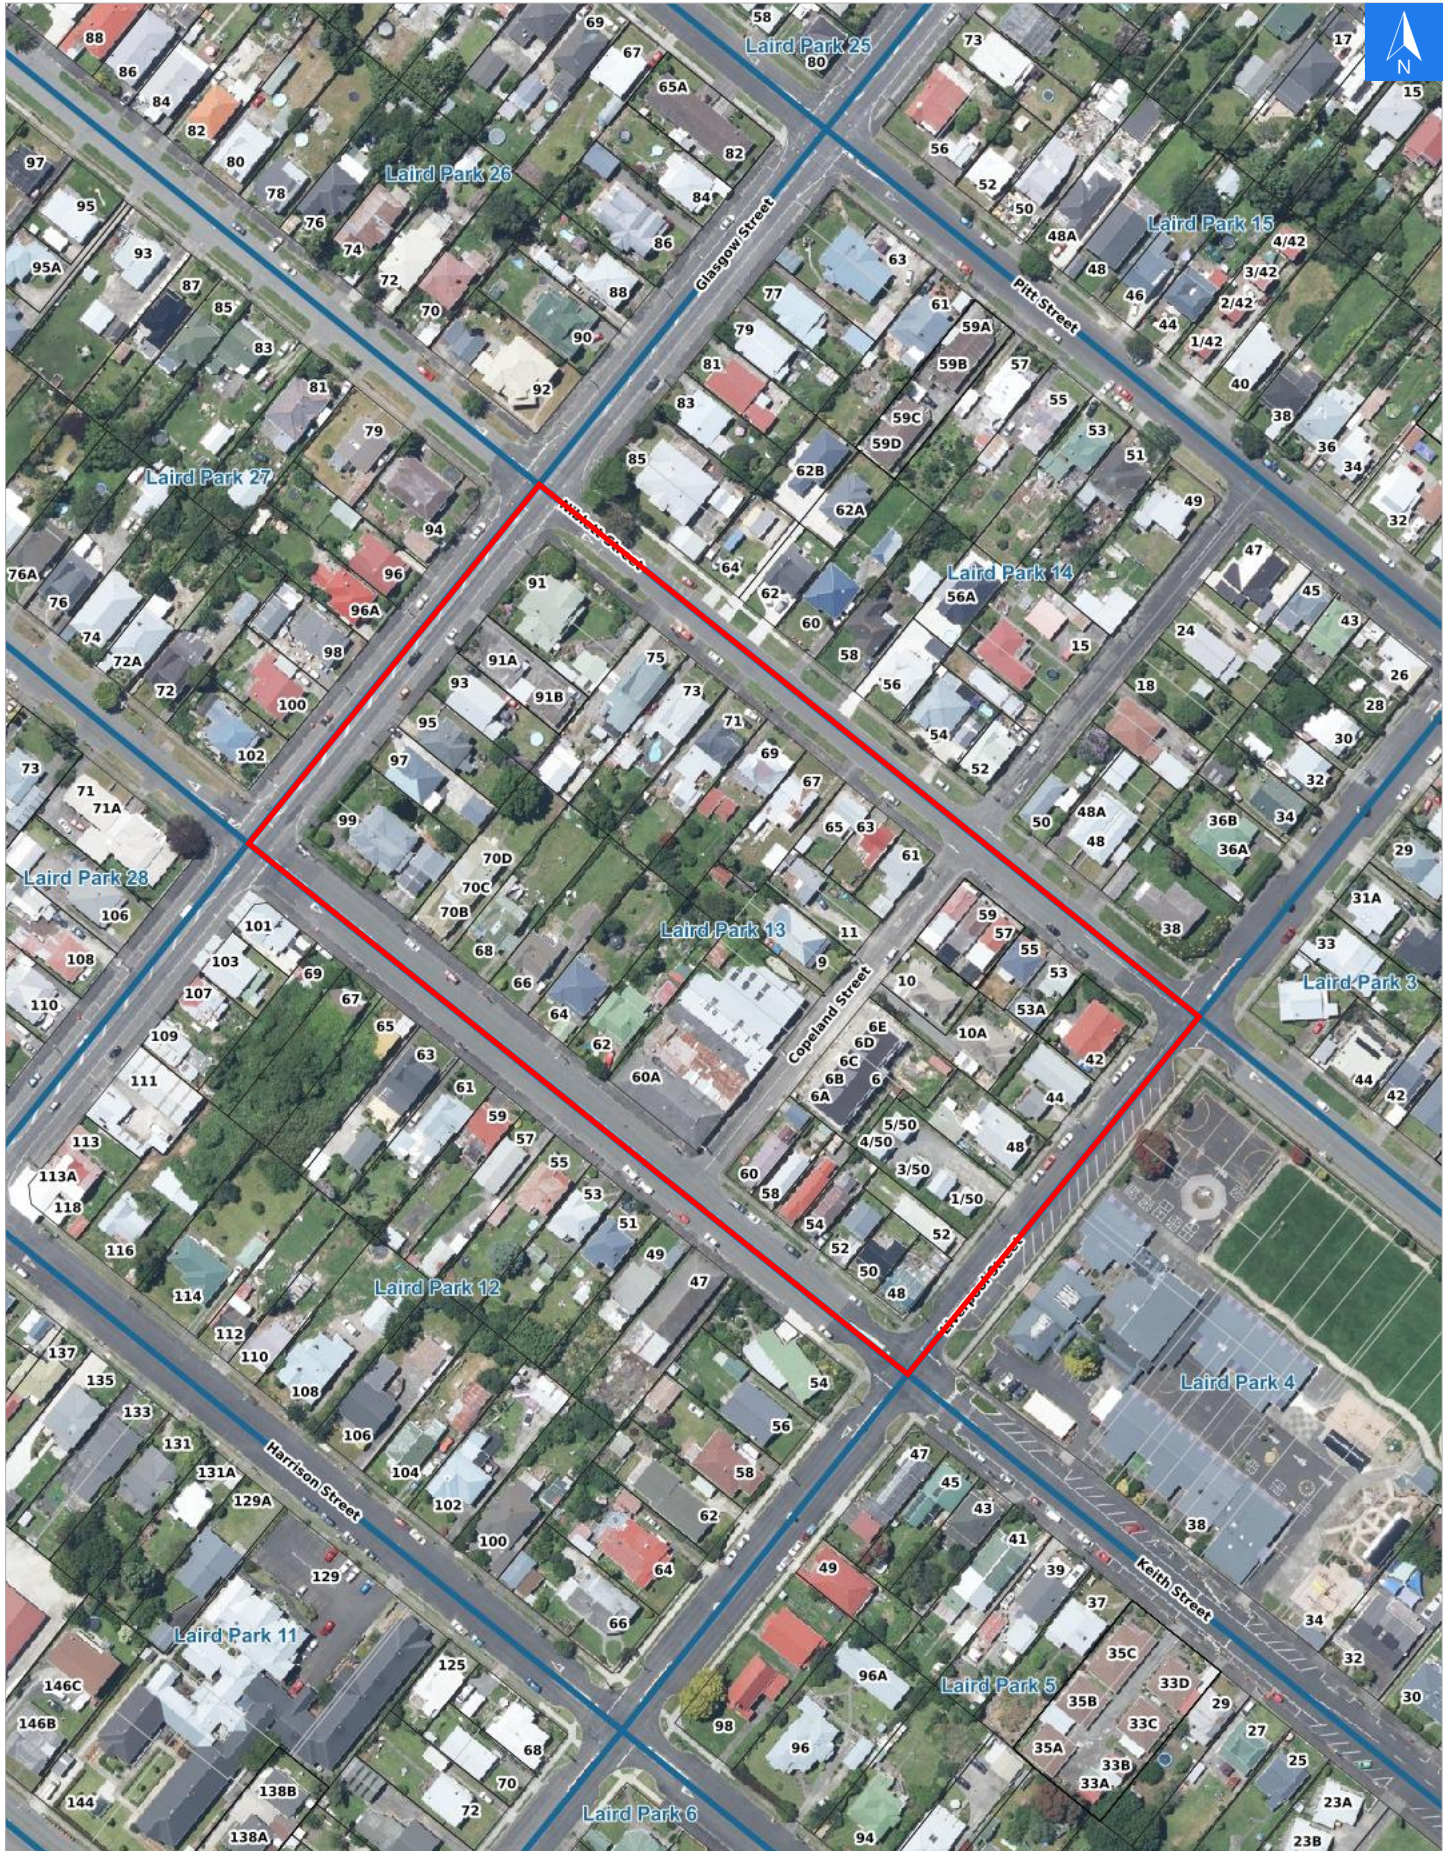



Wednesday, April 22, 2026

Disclaimer:

Digital map data sourced from Land Information New Zealand CROWN COPYRIGHT RESERVED.
The information displayed in the GIS has been taken from Whanganui District Council's databases and maps.
It is made available in good faith but its accuracy or completeness is not guaranteed. If the information is relied on in support of a resource consent it should be verified independently.

Rapid Urban Evacuation Addresses

Data sourced from LINZ

LINZ Address	Notes	Date Time Visited	Placard
9 Copeland Street			W Y1 Y2 R1 R2
10 Copeland Street			W Y1 Y2 R1 R2
10A Copeland Street			W Y1 Y2 R1 R2
11 Copeland Street			W Y1 Y2 R1 R2
91 Glasgow Street			W Y1 Y2 R1 R2
91A Glasgow Street			W Y1 Y2 R1 R2
91B Glasgow Street			W Y1 Y2 R1 R2
93 Glasgow Street			W Y1 Y2 R1 R2
95 Glasgow Street			W Y1 Y2 R1 R2
97 Glasgow Street			W Y1 Y2 R1 R2
99 Glasgow Street			W Y1 Y2 R1 R2
48 Keith Street			W Y1 Y2 R1 R2
50 Keith Street			W Y1 Y2 R1 R2
52 Keith Street			W Y1 Y2 R1 R2
54 Keith Street			W Y1 Y2 R1 R2
56 Keith Street			W Y1 Y2 R1 R2
58 Keith Street			W Y1 Y2 R1 R2
60 Keith Street			W Y1 Y2 R1 R2
60A Keith Street			W Y1 Y2 R1 R2
62 Keith Street			W Y1 Y2 R1 R2
64 Keith Street			W Y1 Y2 R1 R2
66 Keith Street			W Y1 Y2 R1 R2
68 Keith Street			W Y1 Y2 R1 R2
70A Keith Street			W Y1 Y2 R1 R2

LINZ Address	Notes	Date Time Visited	Placard
70B Keith Street			W Y1 Y2 R1 R2
70C Keith Street			W Y1 Y2 R1 R2
70D Keith Street			W Y1 Y2 R1 R2
42 Liverpool Street			W Y1 Y2 R1 R2
44 Liverpool Street			W Y1 Y2 R1 R2
48 Liverpool Street			W Y1 Y2 R1 R2
1/50 Liverpool Street			W Y1 Y2 R1 R2
2/50 Liverpool Street			W Y1 Y2 R1 R2
3/50 Liverpool Street			W Y1 Y2 R1 R2
4/50 Liverpool Street			W Y1 Y2 R1 R2
5/50 Liverpool Street			W Y1 Y2 R1 R2
52 Liverpool Street			W Y1 Y2 R1 R2
53 Niblett Street			W Y1 Y2 R1 R2
53A Niblett Street			W Y1 Y2 R1 R2
55 Niblett Street			W Y1 Y2 R1 R2
57 Niblett Street			W Y1 Y2 R1 R2
59 Niblett Street			W Y1 Y2 R1 R2
59A Niblett Street			W Y1 Y2 R1 R2
61 Niblett Street			W Y1 Y2 R1 R2
63 Niblett Street			W Y1 Y2 R1 R2
67 Niblett Street			W Y1 Y2 R1 R2
69 Niblett Street			W Y1 Y2 R1 R2
71 Niblett Street			W Y1 Y2 R1 R2
73 Niblett Street			W Y1 Y2 R1 R2
75 Niblett Street			W Y1 Y2 R1 R2