




Disclaimer:

Digital map data sourced from Land Information New Zealand CROWN COPYRIGHT RESERVED.
The information displayed in the GIS has been taken from Whanganui District Council's databases and maps.
It is made available in good faith but its accuracy or completeness is not guaranteed. If the information is relied on in support of a resource consent it should be verified independently.

Wednesday, April 22, 2026

Scale 1: 2000

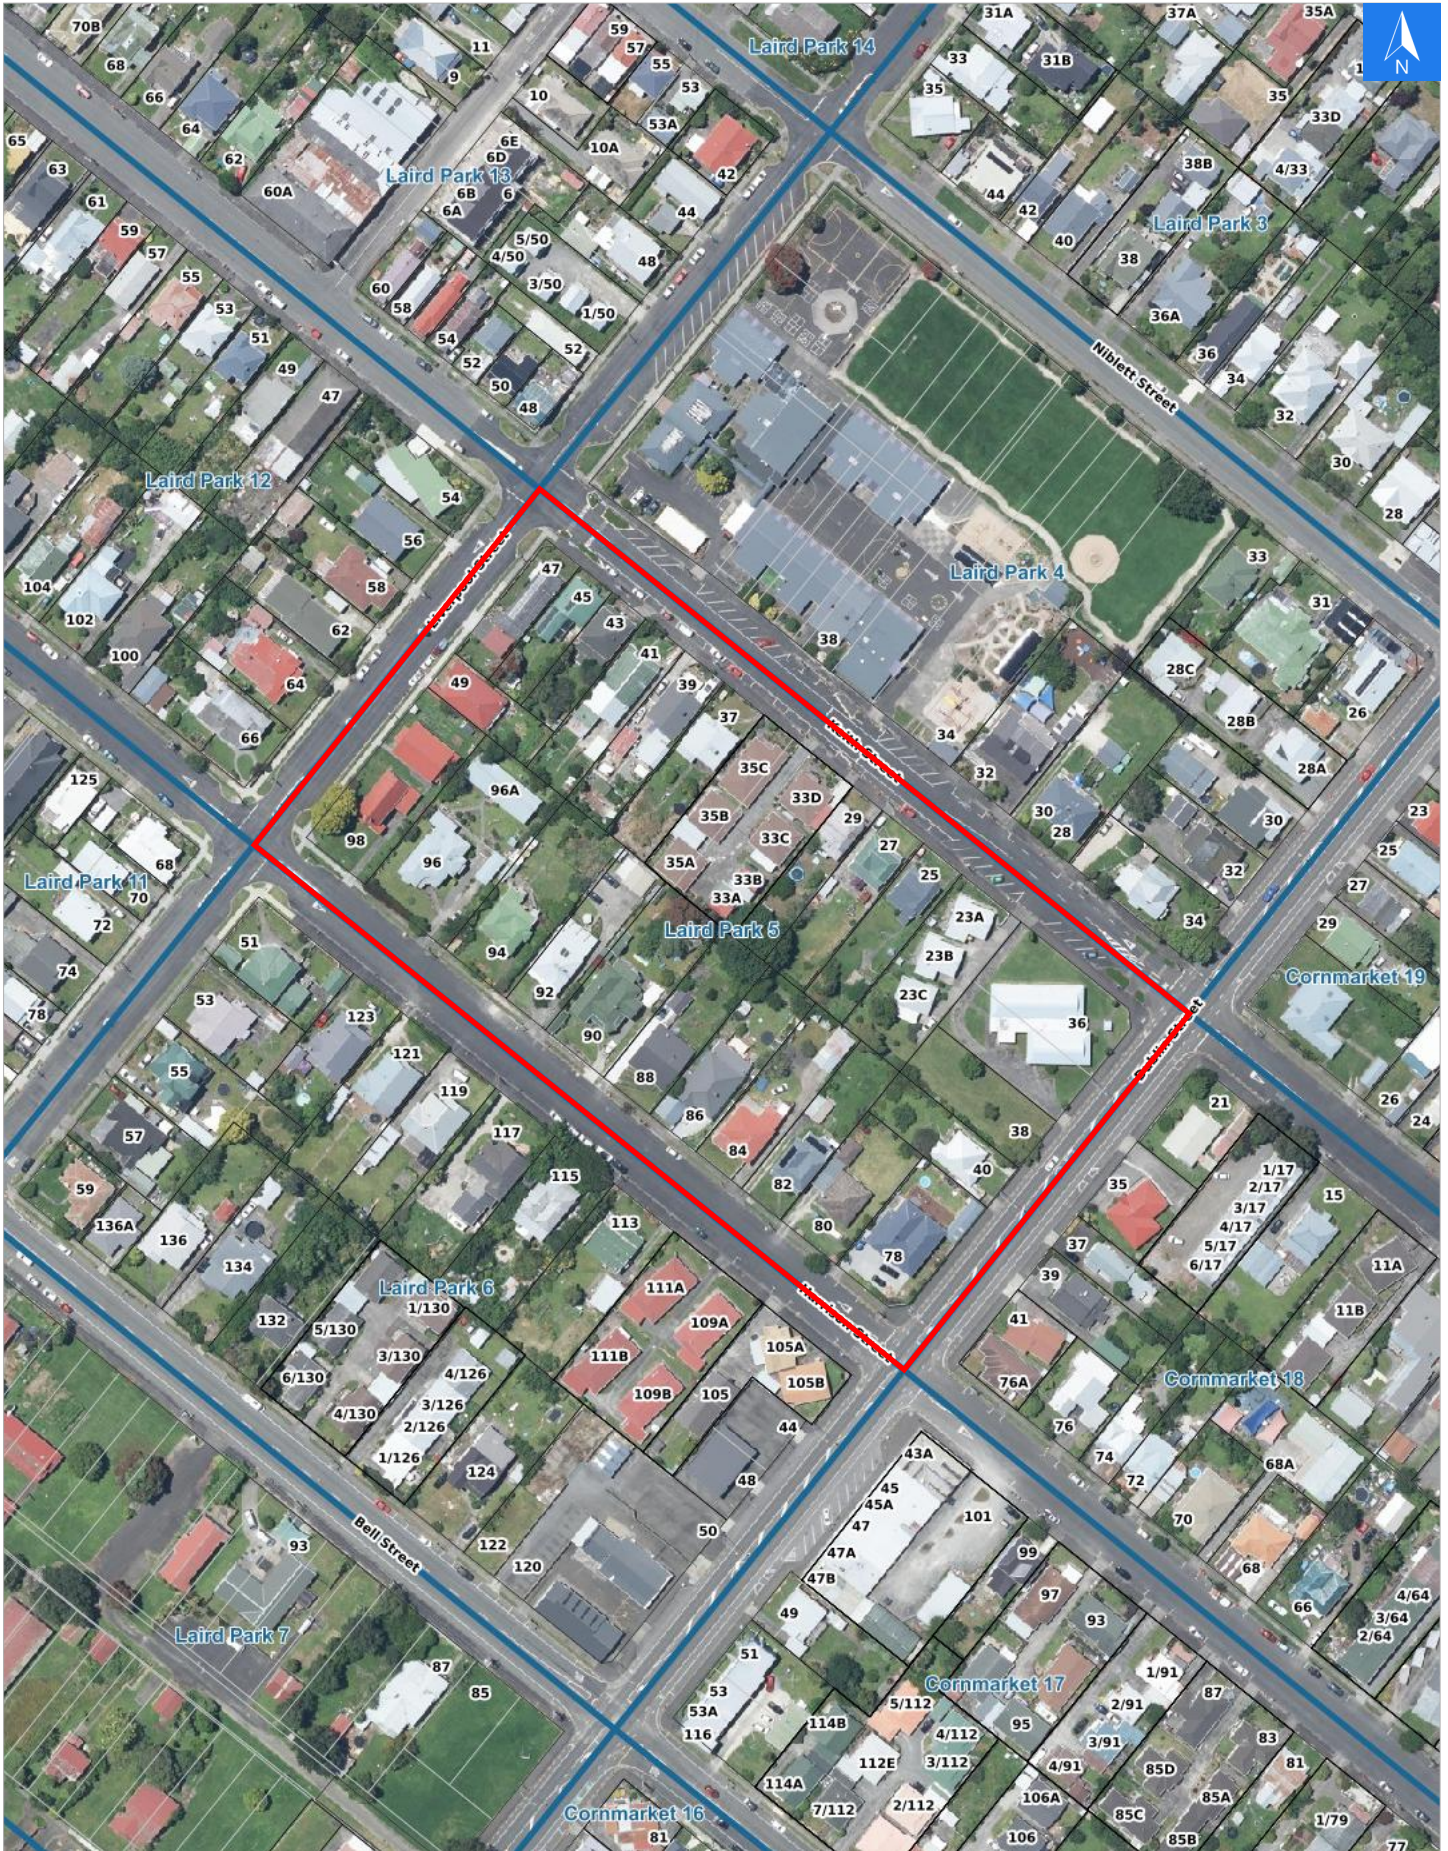



Wednesday, April 22, 2026

Disclaimer:

Digital map data sourced from Land Information New Zealand CROWN COPYRIGHT RESERVED.
The information displayed in the GIS has been taken from Whanganui District Council's databases and maps.
It is made available in good faith but its accuracy or completeness is not guaranteed. If the information is relied on in support of a resource consent it should be verified independently.

Rapid Urban Evacuation Addresses

Data sourced from LINZ

LINZ Address	Notes	Date Time Visited	Placard
36 Dublin Street			W Y1 Y2 R1 R2
38 Dublin Street			W Y1 Y2 R1 R2
40 Dublin Street			W Y1 Y2 R1 R2
78 Harrison Street			W Y1 Y2 R1 R2
80 Harrison Street			W Y1 Y2 R1 R2
82 Harrison Street			W Y1 Y2 R1 R2
84 Harrison Street			W Y1 Y2 R1 R2
86 Harrison Street			W Y1 Y2 R1 R2
88 Harrison Street			W Y1 Y2 R1 R2
90 Harrison Street			W Y1 Y2 R1 R2
92 Harrison Street			W Y1 Y2 R1 R2
94 Harrison Street			W Y1 Y2 R1 R2
96 Harrison Street			W Y1 Y2 R1 R2
96A Harrison Street			W Y1 Y2 R1 R2
98 Harrison Street			W Y1 Y2 R1 R2
23A Keith Street			W Y1 Y2 R1 R2
23B Keith Street			W Y1 Y2 R1 R2
23C Keith Street			W Y1 Y2 R1 R2
25 Keith Street			W Y1 Y2 R1 R2
27 Keith Street			W Y1 Y2 R1 R2
29 Keith Street			W Y1 Y2 R1 R2
33A Keith Street			W Y1 Y2 R1 R2
33B Keith Street			W Y1 Y2 R1 R2
33C Keith Street			W Y1 Y2 R1 R2

LINZ Address	Notes	Date Time Visited	Placard
33D Keith Street			W Y1 Y2 R1 R2
35A Keith Street			W Y1 Y2 R1 R2
35B Keith Street			W Y1 Y2 R1 R2
35C Keith Street			W Y1 Y2 R1 R2
37 Keith Street			W Y1 Y2 R1 R2
39 Keith Street			W Y1 Y2 R1 R2
41 Keith Street			W Y1 Y2 R1 R2
43 Keith Street			W Y1 Y2 R1 R2
45 Keith Street			W Y1 Y2 R1 R2
47 Liverpool Street			W Y1 Y2 R1 R2
49 Liverpool Street			W Y1 Y2 R1 R2