




Wednesday, April 15, 2026

Disclaimer:

Digital map data sourced from Land Information New Zealand CROWN COPYRIGHT RESERVED. The information displayed in the GIS has been taken from Whanganui District Council's databases and maps. It is made available in good faith but its accuracy or completeness is not guaranteed. If the information is relied on in support of a resource consent it should be verified independently.

Scale 1: 3000

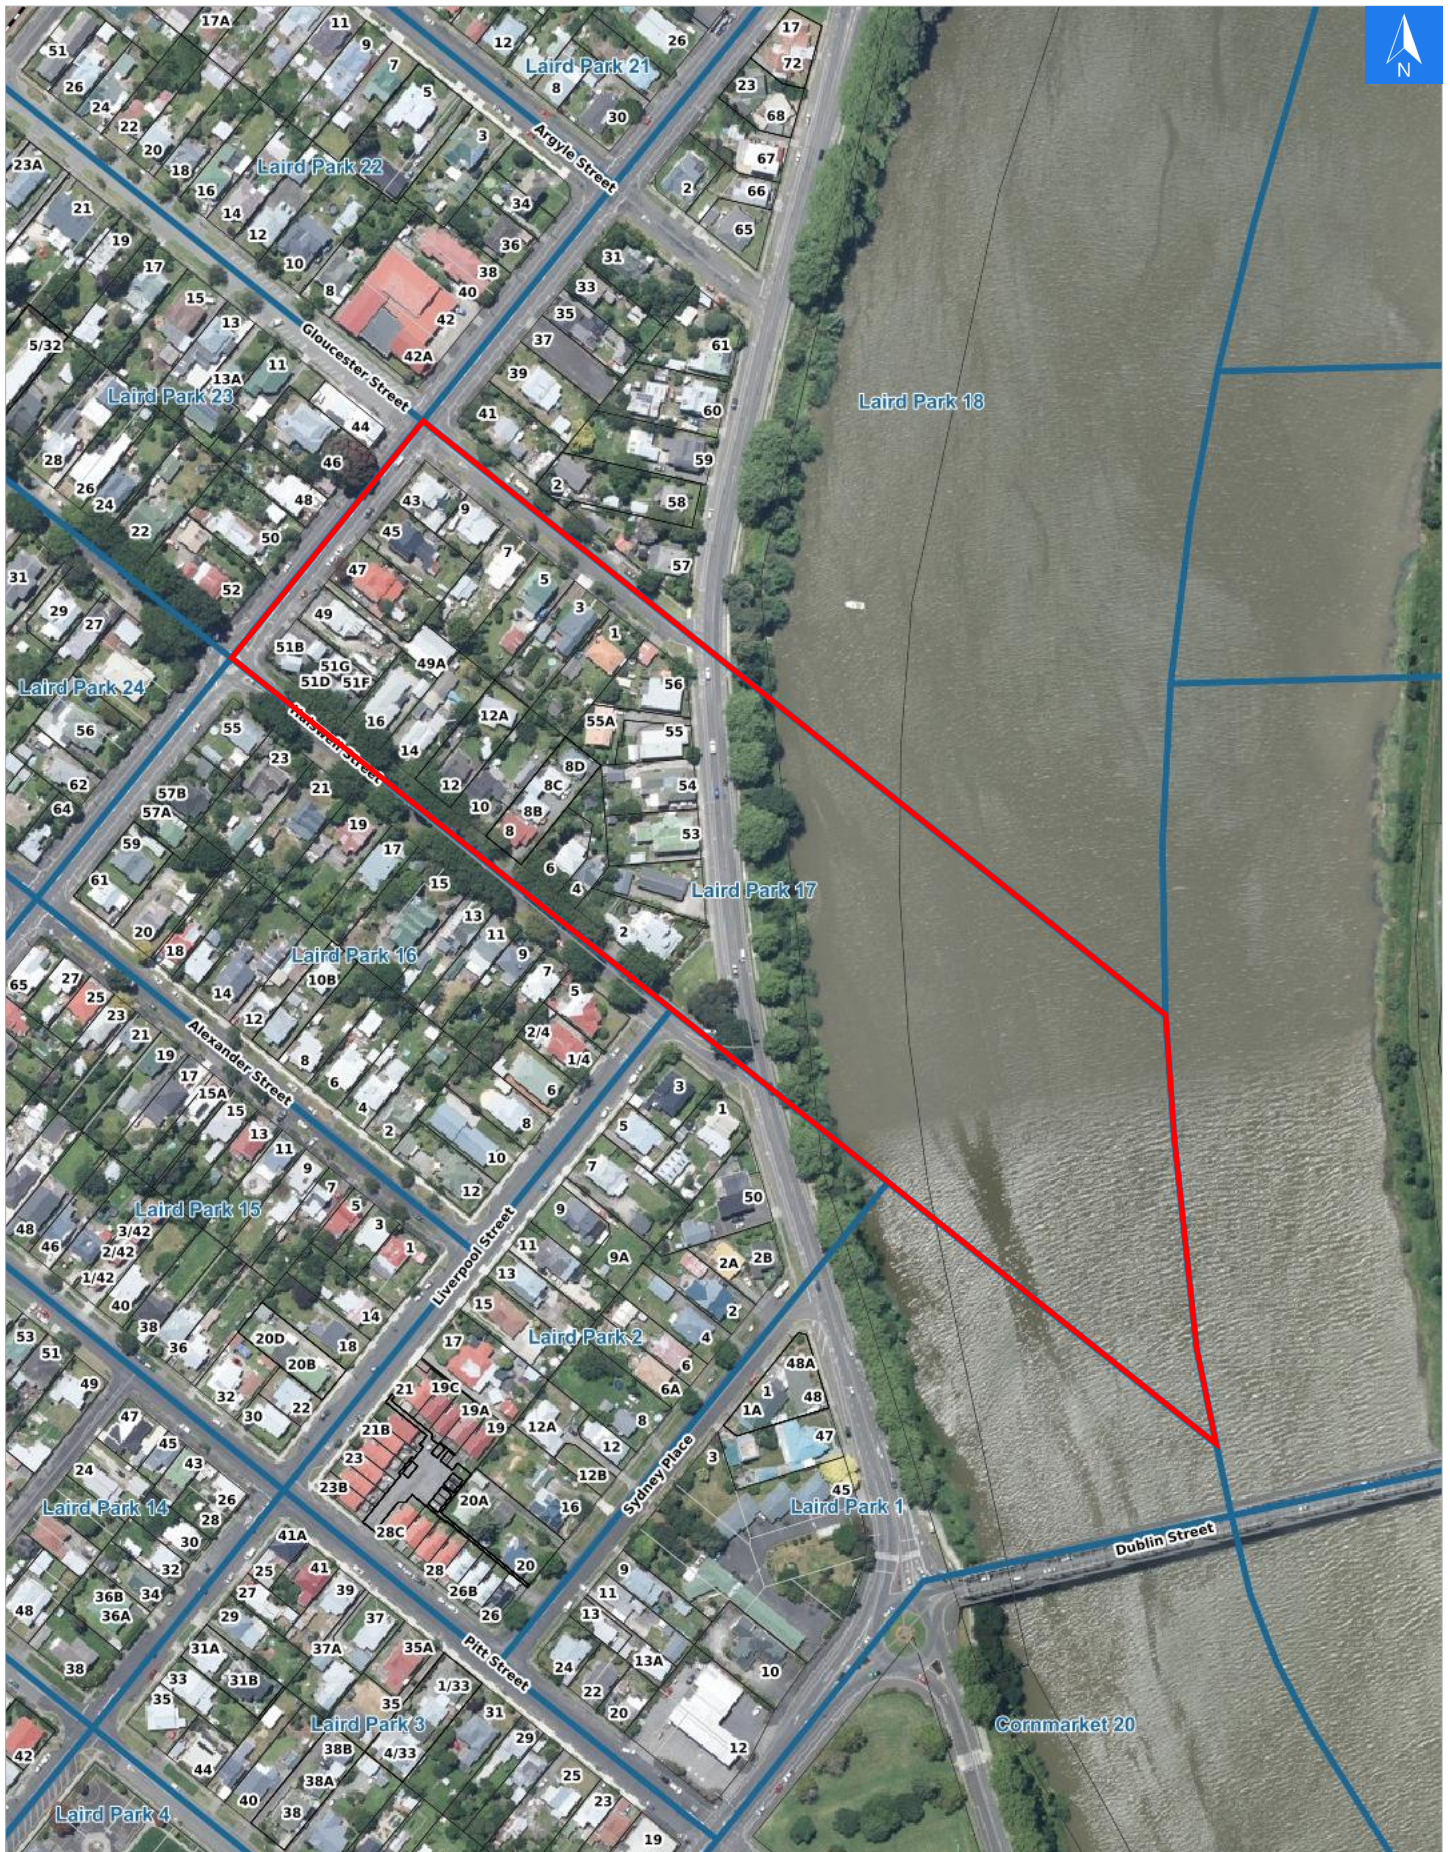



**Wednesday, April 15, 2026**

**Disclaimer:**

Digital map data sourced from Land Information New Zealand CROWN COPYRIGHT RESERVED.  
The information displayed in the GIS has been taken from Whanganui District Council's databases and maps.  
It is made available in good faith but its accuracy or completeness is not guaranteed. If the information is relied on in support of a resource consent it should be verified independently.

### Rapid Urban Evacuation Addresses

Data sourced from LINZ

LINZ Address	Notes	Date Time Visited	Placard
43 Glasgow Street			W Y1 Y2 R1 R2
45 Glasgow Street			W Y1 Y2 R1 R2
47 Glasgow Street			W Y1 Y2 R1 R2
49 Glasgow Street			W Y1 Y2 R1 R2
49A Glasgow Street			W Y1 Y2 R1 R2
51A Glasgow Street			W Y1 Y2 R1 R2
51B Glasgow Street			W Y1 Y2 R1 R2
51C Glasgow Street			W Y1 Y2 R1 R2
51D Glasgow Street			W Y1 Y2 R1 R2
51E Glasgow Street			W Y1 Y2 R1 R2
51F Glasgow Street			W Y1 Y2 R1 R2
51G Glasgow Street			W Y1 Y2 R1 R2
1 Gloucester Street			W Y1 Y2 R1 R2
3 Gloucester Street			W Y1 Y2 R1 R2
5 Gloucester Street			W Y1 Y2 R1 R2
7 Gloucester Street			W Y1 Y2 R1 R2
9 Gloucester Street			W Y1 Y2 R1 R2
2 Halswell Street			W Y1 Y2 R1 R2
4 Halswell Street			W Y1 Y2 R1 R2
6 Halswell Street			W Y1 Y2 R1 R2
8 Halswell Street			W Y1 Y2 R1 R2
8B Halswell Street			W Y1 Y2 R1 R2
8C Halswell Street			W Y1 Y2 R1 R2
8D Halswell Street			W Y1 Y2 R1 R2

<b>LINZ Address</b>	<b>Notes</b>	<b>Date Time Visited</b>	<b>Placard</b>
10 Halswell Street			W Y1 Y2 R1 R2
12 Halswell Street			W Y1 Y2 R1 R2
12A Halswell Street			W Y1 Y2 R1 R2
14 Halswell Street			W Y1 Y2 R1 R2
16 Halswell Street			W Y1 Y2 R1 R2
52 Somme Parade			W Y1 Y2 R1 R2
53 Somme Parade			W Y1 Y2 R1 R2
54 Somme Parade			W Y1 Y2 R1 R2
55 Somme Parade			W Y1 Y2 R1 R2
55A Somme Parade			W Y1 Y2 R1 R2
56 Somme Parade			W Y1 Y2 R1 R2