




**Disclaimer:**

Digital map data sourced from Land Information New Zealand CROWN COPYRIGHT RESERVED.  
The information displayed in the GIS has been taken from Whanganui District Council's databases and maps.  
It is made available in good faith but its accuracy or completeness is not guaranteed. If the information is relied on in support of a resource consent it should be verified independently.

**Wednesday, April 15, 2026**

Scale 1: 5000

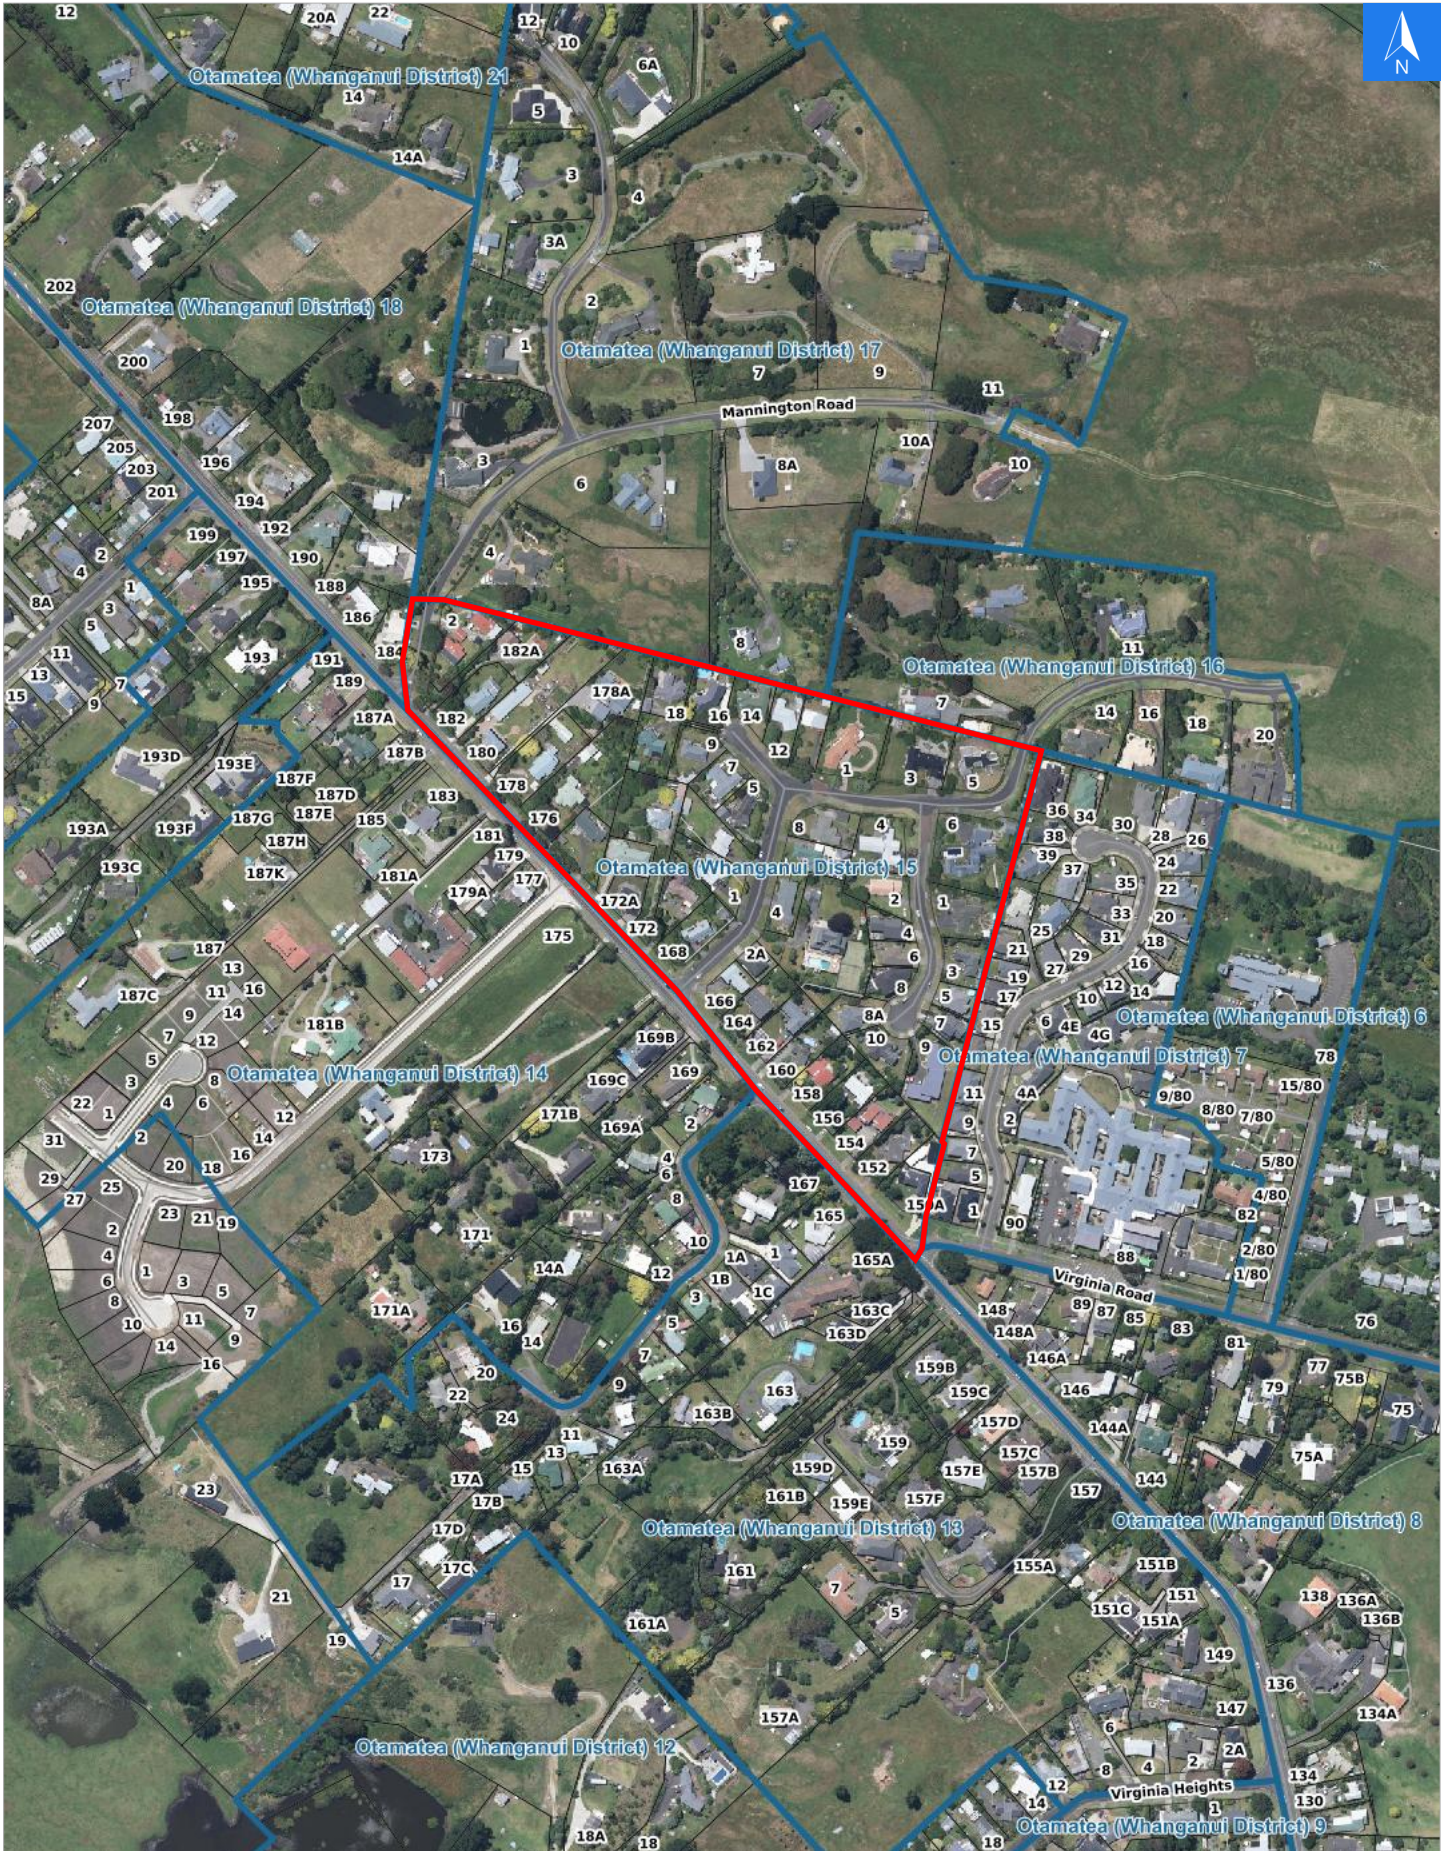



Disclaimer:

Digital map data sourced from Land Information New Zealand CROWN COPYRIGHT RESERVED.  
The information displayed in the GIS has been taken from Whanganui District Council's databases and maps.  
It is made available in good faith but its accuracy or completeness is not guaranteed. If the information is relied on in support of a resource consent it should be verified independently.

## Rapid Urban Evacuation Addresses

Data sourced from LINZ

LINZ Address	Notes	Date Time Visited	Placard
1 Diana Place, Otamatea			W Y1 Y2 R1 R2
2 Diana Place, Otamatea			W Y1 Y2 R1 R2
3 Diana Place, Otamatea			W Y1 Y2 R1 R2
4 Diana Place, Otamatea			W Y1 Y2 R1 R2
5 Diana Place, Otamatea			W Y1 Y2 R1 R2
6 Diana Place, Otamatea			W Y1 Y2 R1 R2
7 Diana Place, Otamatea			W Y1 Y2 R1 R2
8 Diana Place, Otamatea			W Y1 Y2 R1 R2
8A Diana Place, Otamatea			W Y1 Y2 R1 R2
9 Diana Place, Otamatea			W Y1 Y2 R1 R2
10 Diana Place, Otamatea			W Y1 Y2 R1 R2
1 Eaton Crescent, Otamatea			W Y1 Y2 R1 R2
2 Eaton Crescent, Otamatea			W Y1 Y2 R1 R2
2A Eaton Crescent, Otamatea			W Y1 Y2 R1 R2
3 Eaton Crescent, Otamatea			W Y1 Y2 R1 R2
4 Eaton Crescent, Otamatea			W Y1 Y2 R1 R2
5 Eaton Crescent, Otamatea			W Y1 Y2 R1 R2
6 Eaton Crescent, Otamatea			W Y1 Y2 R1 R2
7 Eaton Crescent, Otamatea			W Y1 Y2 R1 R2
8 Eaton Crescent, Otamatea			W Y1 Y2 R1 R2
9 Eaton Crescent, Otamatea			W Y1 Y2 R1 R2
10 Eaton Crescent, Otamatea			W Y1 Y2 R1 R2
11 Eaton Crescent, Otamatea			W Y1 Y2 R1 R2
12 Eaton Crescent, Otamatea			W Y1 Y2 R1 R2

<b>LINZ Address</b>	<b>Notes</b>	<b>Date Time Visited</b>	<b>Placard</b>
14 Eaton Crescent, Otamatea			W Y1 Y2 R1 R2
16 Eaton Crescent, Otamatea			W Y1 Y2 R1 R2
18 Eaton Crescent, Otamatea			W Y1 Y2 R1 R2
1 Edmonds Drive, Otamatea			W Y1 Y2 R1 R2
3 Edmonds Drive, Otamatea			W Y1 Y2 R1 R2
4 Edmonds Drive, Otamatea			W Y1 Y2 R1 R2
5 Edmonds Drive, Otamatea			W Y1 Y2 R1 R2
6 Edmonds Drive, Otamatea			W Y1 Y2 R1 R2
150 Great North Road, Otamatea			W Y1 Y2 R1 R2
150A Great North Road, Otamatea			W Y1 Y2 R1 R2
152 Great North Road, Otamatea			W Y1 Y2 R1 R2
154 Great North Road, Otamatea			W Y1 Y2 R1 R2
156 Great North Road, Otamatea			W Y1 Y2 R1 R2
158 Great North Road, Otamatea			W Y1 Y2 R1 R2
160 Great North Road, Otamatea			W Y1 Y2 R1 R2
162 Great North Road, Otamatea			W Y1 Y2 R1 R2
164 Great North Road, Otamatea			W Y1 Y2 R1 R2
166 Great North Road, Otamatea			W Y1 Y2 R1 R2
168 Great North Road, Otamatea			W Y1 Y2 R1 R2
170 Great North Road, Otamatea			W Y1 Y2 R1 R2
172 Great North Road, Otamatea			W Y1 Y2 R1 R2
172A Great North Road, Otamatea			W Y1 Y2 R1 R2
172B Great North Road, Otamatea			W Y1 Y2 R1 R2
174 Great North Road, Otamatea			W Y1 Y2 R1 R2
176 Great North Road, Otamatea			W Y1 Y2 R1 R2
178 Great North Road, Otamatea			W Y1 Y2 R1 R2
178A Great North Road, Otamatea			W Y1 Y2 R1 R2
180 Great North Road, Otamatea			W Y1 Y2 R1 R2
182 Great North Road, Otamatea			W Y1 Y2 R1 R2
2 Mannington Road, Otamatea			W Y1 Y2 R1 R2

LINZ Address	Notes	Date Time Visited	Placard