




Wednesday, April 22, 2026

Disclaimer:

Digital map data sourced from Land Information New Zealand CROWN COPYRIGHT RESERVED. The information displayed in the GIS has been taken from Whanganui District Council's databases and maps. It is made available in good faith but its accuracy or completeness is not guaranteed. If the information is relied on in support of a resource consent it should be verified independently.

Scale 1: 2500

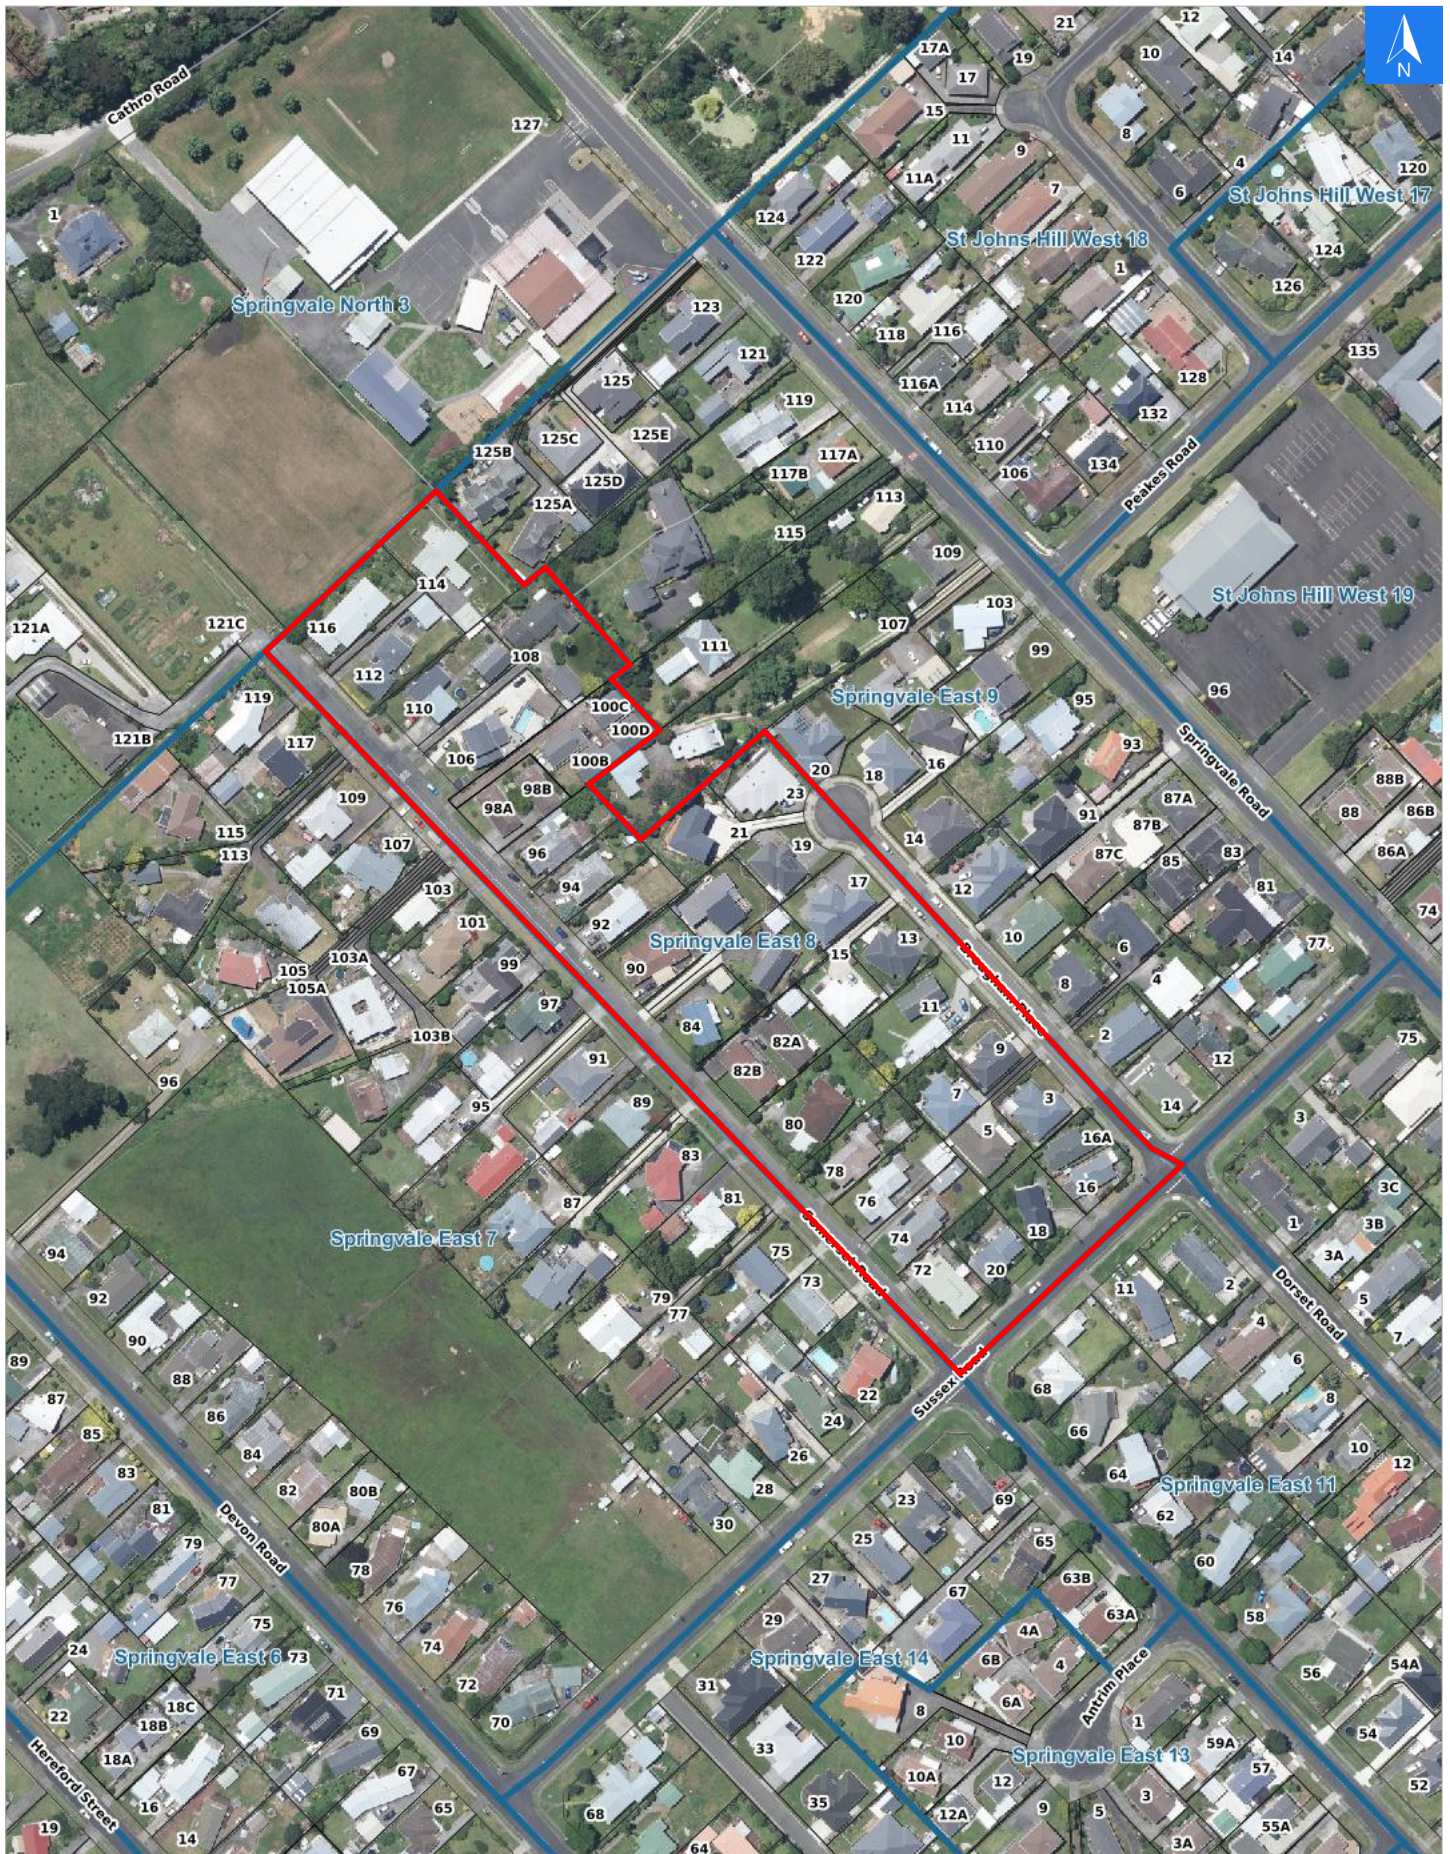



Wednesday, April 22, 2026

### Disclaimer:

Digital map data sourced from Land Information New Zealand CROWN COPYRIGHT RESERVED.  
The information displayed in the GIS has been taken from Whanganui District Council's databases and maps.  
It is made available in good faith but its accuracy or completeness is not guaranteed. If the information is relied on in support of a resource consent it should be verified independently.

## Rapid Urban Evacuation Addresses

Data sourced from LINZ

LINZ Address	Notes	Date Time Visited	Placard
3 Brougham Place, Springvale			W Y1 Y2 R1 R2
5 Brougham Place, Springvale			W Y1 Y2 R1 R2
7 Brougham Place, Springvale			W Y1 Y2 R1 R2
9 Brougham Place, Springvale			W Y1 Y2 R1 R2
11 Brougham Place, Springvale			W Y1 Y2 R1 R2
13 Brougham Place, Springvale			W Y1 Y2 R1 R2
15 Brougham Place, Springvale			W Y1 Y2 R1 R2
17 Brougham Place, Springvale			W Y1 Y2 R1 R2
19 Brougham Place, Springvale			W Y1 Y2 R1 R2
21 Brougham Place, Springvale			W Y1 Y2 R1 R2
23 Brougham Place, Springvale			W Y1 Y2 R1 R2
72 Somerset Road, Springvale			W Y1 Y2 R1 R2
74 Somerset Road, Springvale			W Y1 Y2 R1 R2
76 Somerset Road, Springvale			W Y1 Y2 R1 R2
78 Somerset Road, Springvale			W Y1 Y2 R1 R2
80 Somerset Road, Springvale			W Y1 Y2 R1 R2
82A Somerset Road, Springvale			W Y1 Y2 R1 R2
82B Somerset Road, Springvale			W Y1 Y2 R1 R2
84 Somerset Road, Springvale			W Y1 Y2 R1 R2
86 Somerset Road, Springvale			W Y1 Y2 R1 R2
88 Somerset Road, Springvale			W Y1 Y2 R1 R2
90 Somerset Road, Springvale			W Y1 Y2 R1 R2
92 Somerset Road, Springvale			W Y1 Y2 R1 R2
94 Somerset Road, Springvale			W Y1 Y2 R1 R2

<b>LINZ Address</b>	<b>Notes</b>	<b>Date Time Visited</b>	<b>Placard</b>
96 Somerset Road, Springvale			W Y1 Y2 R1 R2
98A Somerset Road, Springvale			W Y1 Y2 R1 R2
98B Somerset Road, Springvale			W Y1 Y2 R1 R2
100A Somerset Road, Springvale			W Y1 Y2 R1 R2
100B Somerset Road, Springvale			W Y1 Y2 R1 R2
100C Somerset Road, Springvale			W Y1 Y2 R1 R2
100D Somerset Road, Springvale			W Y1 Y2 R1 R2
106 Somerset Road, Springvale			W Y1 Y2 R1 R2
108 Somerset Road, Springvale			W Y1 Y2 R1 R2
110 Somerset Road, Springvale			W Y1 Y2 R1 R2
112 Somerset Road, Springvale			W Y1 Y2 R1 R2
114 Somerset Road, Springvale			W Y1 Y2 R1 R2
116 Somerset Road, Springvale			W Y1 Y2 R1 R2
16 Sussex Road, Springvale			W Y1 Y2 R1 R2
16A Sussex Road, Springvale			W Y1 Y2 R1 R2
18 Sussex Road, Springvale			W Y1 Y2 R1 R2
20 Sussex Road, Springvale			W Y1 Y2 R1 R2