




Wednesday, April 22, 2026

Disclaimer:

Digital map data sourced from Land Information New Zealand CROWN COPYRIGHT RESERVED. The information displayed in the GIS has been taken from Whanganui District Council's databases and maps. It is made available in good faith but its accuracy or completeness is not guaranteed. If the information is relied on in support of a resource consent it should be verified independently.

Scale 1: 2500

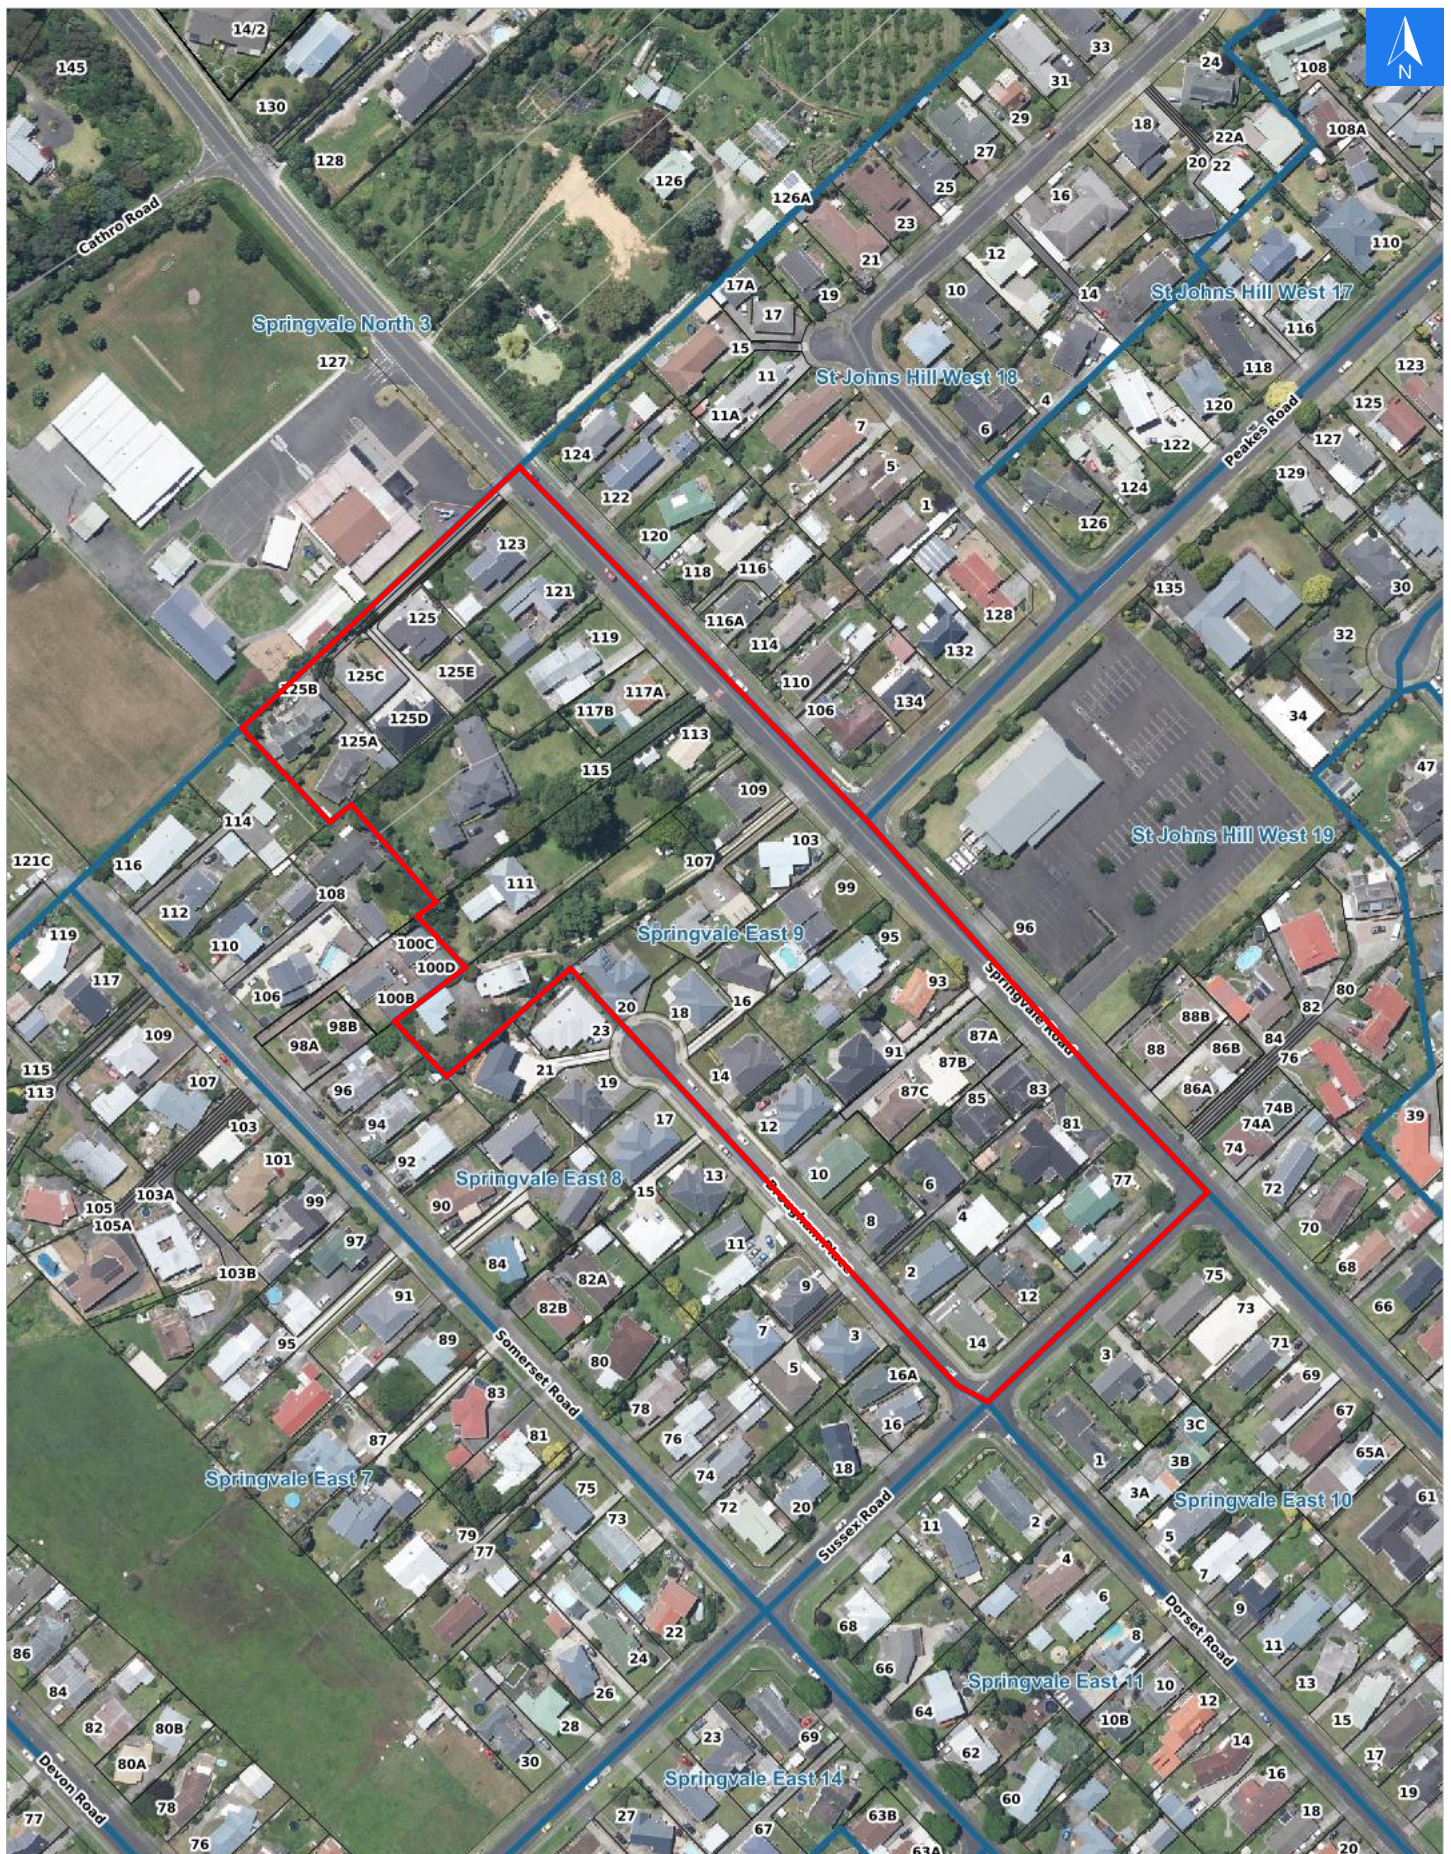



**Wednesday, April 22, 2026**

**Disclaimer:**

Digital map data sourced from Land Information New Zealand CROWN COPYRIGHT RESERVED.  
The information displayed in the GIS has been taken from Whanganui District Council's databases and maps.  
It is made available in good faith but its accuracy or completeness is not guaranteed. If the information is relied on in support of a resource consent it should be verified independently.

### Rapid Urban Evacuation Addresses

Data sourced from LINZ

LINZ Address	Notes	Date Time Visited	Placard
2 Brougham Place, Springvale			W Y1 Y2 R1 R2
4 Brougham Place, Springvale			W Y1 Y2 R1 R2
6 Brougham Place, Springvale			W Y1 Y2 R1 R2
8 Brougham Place, Springvale			W Y1 Y2 R1 R2
10 Brougham Place, Springvale			W Y1 Y2 R1 R2
12 Brougham Place, Springvale			W Y1 Y2 R1 R2
14 Brougham Place, Springvale			W Y1 Y2 R1 R2
16 Brougham Place, Springvale			W Y1 Y2 R1 R2
18 Brougham Place, Springvale			W Y1 Y2 R1 R2
20 Brougham Place, Springvale			W Y1 Y2 R1 R2
77 Springvale Road, Springvale			W Y1 Y2 R1 R2
81 Springvale Road, Springvale			W Y1 Y2 R1 R2
83 Springvale Road, Springvale			W Y1 Y2 R1 R2
85 Springvale Road, Springvale			W Y1 Y2 R1 R2
87A Springvale Road, Springvale			W Y1 Y2 R1 R2
87B Springvale Road, Springvale			W Y1 Y2 R1 R2
87C Springvale Road, Springvale			W Y1 Y2 R1 R2
91 Springvale Road, Springvale			W Y1 Y2 R1 R2
93 Springvale Road, Springvale			W Y1 Y2 R1 R2
95 Springvale Road, Springvale			W Y1 Y2 R1 R2
99 Springvale Road, Springvale			W Y1 Y2 R1 R2
103 Springvale Road, Springvale			W Y1 Y2 R1 R2
105 Springvale Road, Springvale			W Y1 Y2 R1 R2
107 Springvale Road, Springvale			W Y1 Y2 R1 R2

<b>LINZ Address</b>	<b>Notes</b>	<b>Date Time Visited</b>	<b>Placard</b>
109 Springvale Road, Springvale			W Y1 Y2 R1 R2
111 Springvale Road, Springvale			W Y1 Y2 R1 R2
113 Springvale Road, Springvale			W Y1 Y2 R1 R2
115 Springvale Road, Springvale			W Y1 Y2 R1 R2
117A Springvale Road, Springvale			W Y1 Y2 R1 R2
117B Springvale Road, Springvale			W Y1 Y2 R1 R2
119 Springvale Road, Springvale			W Y1 Y2 R1 R2
121 Springvale Road, Springvale			W Y1 Y2 R1 R2
123 Springvale Road, Springvale			W Y1 Y2 R1 R2
125 Springvale Road, Springvale			W Y1 Y2 R1 R2
125A Springvale Road, Springvale			W Y1 Y2 R1 R2
125B Springvale Road, Springvale			W Y1 Y2 R1 R2
125C Springvale Road, Springvale			W Y1 Y2 R1 R2
125D Springvale Road, Springvale			W Y1 Y2 R1 R2
125E Springvale Road, Springvale			W Y1 Y2 R1 R2
12 Sussex Road, Springvale			W Y1 Y2 R1 R2
14 Sussex Road, Springvale			W Y1 Y2 R1 R2