




Disclaimer:

Digital map data sourced from Land Information New Zealand CROWN COPYRIGHT RESERVED.  
The information displayed in the GIS has been taken from Whanganui District Council's databases and maps.  
It is made available in good faith but its accuracy or completeness is not guaranteed. If the information is relied on in support of a resource consent it should be verified independently.

Wednesday, April 15, 2026

Scale 1: 2000

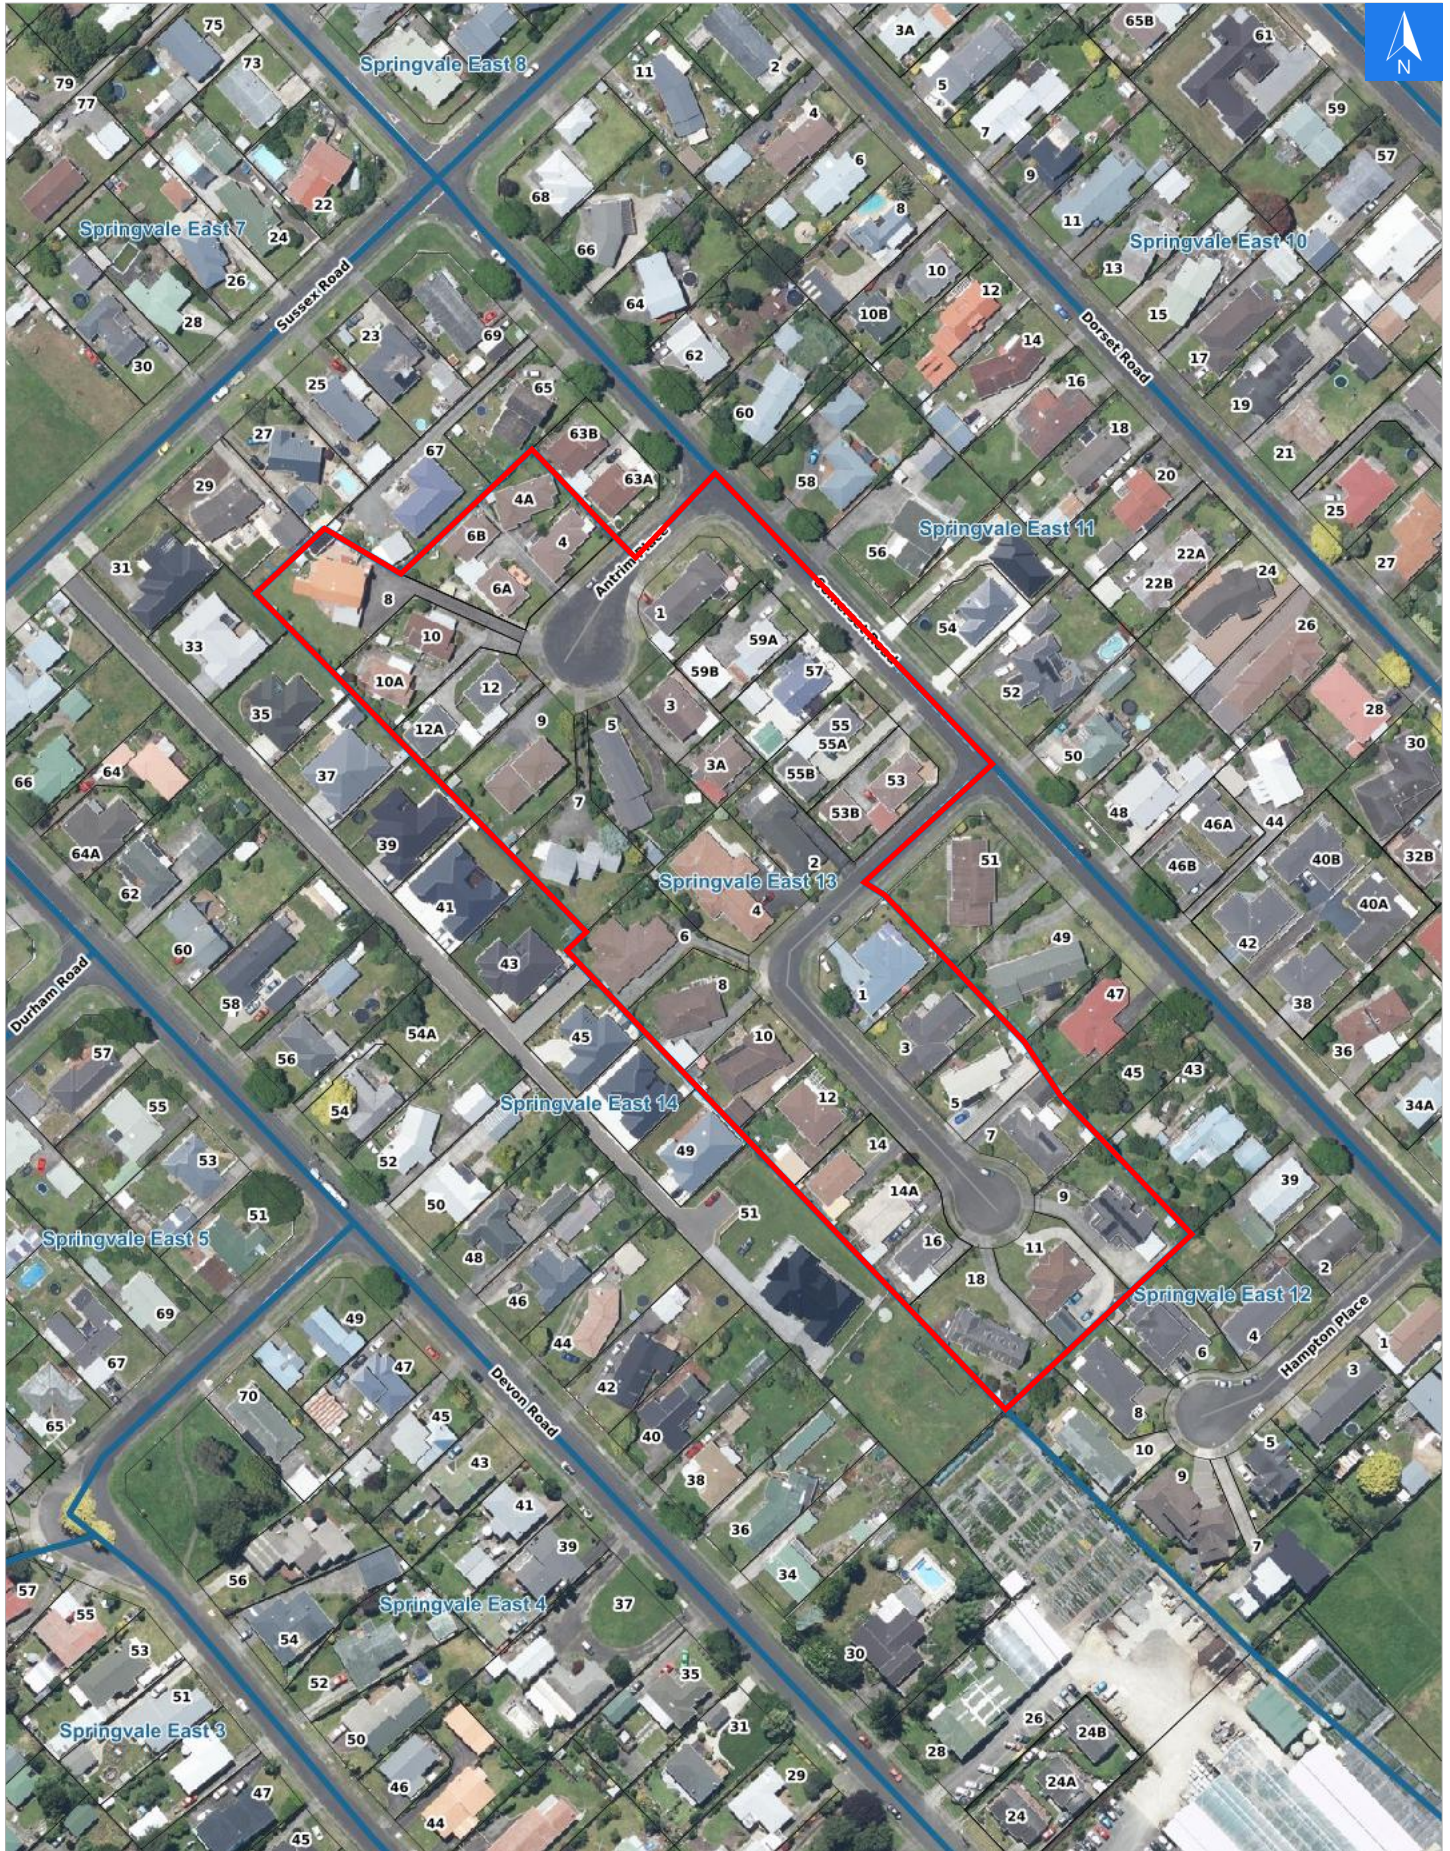



Wednesday, April 15, 2026

Disclaimer:

Digital map data sourced from Land Information New Zealand CROWN COPYRIGHT RESERVED.  
The information displayed in the GIS has been taken from Whanganui District Council's databases and maps.  
It is made available in good faith but its accuracy or completeness is not guaranteed. If the information is relied on in support of a resource consent it should be verified independently.

## Rapid Urban Evacuation Addresses

Data sourced from LINZ

LINZ Address	Notes	Date Time Visited	Placard
1 Antrim Place, Springvale			W Y1 Y2 R1 R2
3 Antrim Place, Springvale			W Y1 Y2 R1 R2
3A Antrim Place, Springvale			W Y1 Y2 R1 R2
4 Antrim Place, Springvale			W Y1 Y2 R1 R2
4A Antrim Place, Springvale			W Y1 Y2 R1 R2
5 Antrim Place, Springvale			W Y1 Y2 R1 R2
6A Antrim Place, Springvale			W Y1 Y2 R1 R2
6B Antrim Place, Springvale			W Y1 Y2 R1 R2
7 Antrim Place, Springvale			W Y1 Y2 R1 R2
8 Antrim Place, Springvale			W Y1 Y2 R1 R2
9 Antrim Place, Springvale			W Y1 Y2 R1 R2
10 Antrim Place, Springvale			W Y1 Y2 R1 R2
10A Antrim Place, Springvale			W Y1 Y2 R1 R2
12 Antrim Place, Springvale			W Y1 Y2 R1 R2
12A Antrim Place, Springvale			W Y1 Y2 R1 R2
53 Somerset Road, Springvale			W Y1 Y2 R1 R2
53B Somerset Road, Springvale			W Y1 Y2 R1 R2
55 Somerset Road, Springvale			W Y1 Y2 R1 R2
55B Somerset Road, Springvale			W Y1 Y2 R1 R2
57 Somerset Road, Springvale			W Y1 Y2 R1 R2
59A Somerset Road, Springvale			W Y1 Y2 R1 R2
59B Somerset Road, Springvale			W Y1 Y2 R1 R2
1 Warwick Place, Springvale			W Y1 Y2 R1 R2
2 Warwick Place, Springvale			W Y1 Y2 R1 R2

<b>LINZ Address</b>	<b>Notes</b>	<b>Date Time Visited</b>	<b>Placard</b>
3 Warwick Place, Springvale			W Y1 Y2 R1 R2
4 Warwick Place, Springvale			W Y1 Y2 R1 R2
5 Warwick Place, Springvale			W Y1 Y2 R1 R2
6 Warwick Place, Springvale			W Y1 Y2 R1 R2
7 Warwick Place, Springvale			W Y1 Y2 R1 R2
8 Warwick Place, Springvale			W Y1 Y2 R1 R2
9 Warwick Place, Springvale			W Y1 Y2 R1 R2
10 Warwick Place, Springvale			W Y1 Y2 R1 R2
11 Warwick Place, Springvale			W Y1 Y2 R1 R2
12 Warwick Place, Springvale			W Y1 Y2 R1 R2
14 Warwick Place, Springvale			W Y1 Y2 R1 R2
14A Warwick Place, Springvale			W Y1 Y2 R1 R2
16 Warwick Place, Springvale			W Y1 Y2 R1 R2
18 Warwick Place, Springvale			W Y1 Y2 R1 R2