




Disclaimer:

Digital map data sourced from Land Information New Zealand CROWN COPYRIGHT RESERVED.
The information displayed in the GIS has been taken from Whanganui District Council's databases and maps.
It is made available in good faith but its accuracy or completeness is not guaranteed. If the information is relied on in support of a resource consent it should be verified independently.

Wednesday, April 15, 2026

Scale 1: 10000

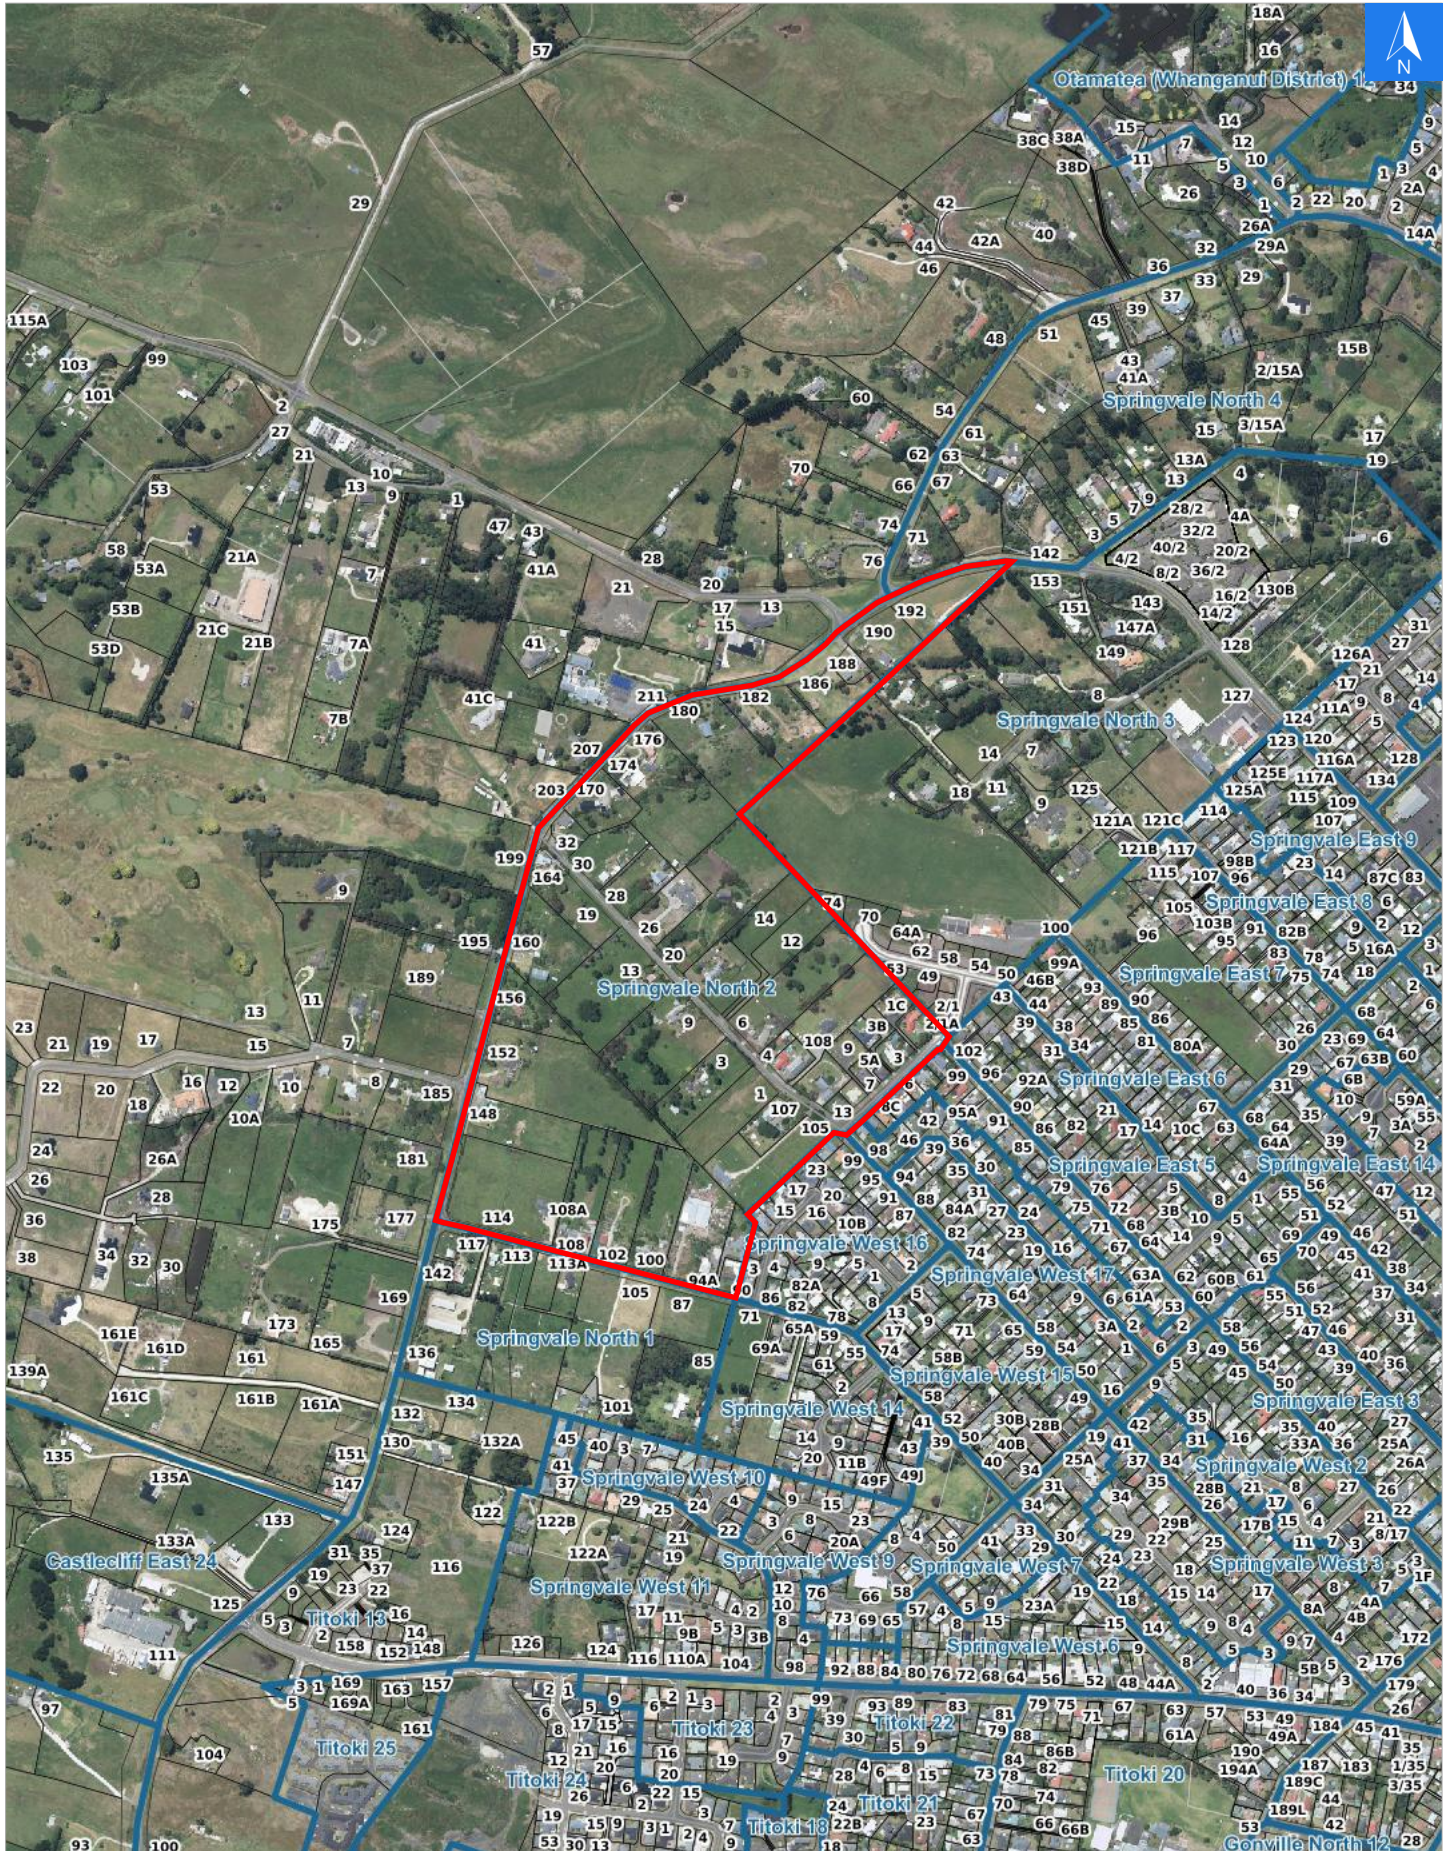



Wednesday, April 15, 2026

Disclaimer:

Digital map data sourced from Land Information New Zealand CROWN COPYRIGHT RESERVED.
The information displayed in the GIS has been taken from Whanganui District Council's databases and maps.
It is made available in good faith but its accuracy or completeness is not guaranteed. If the information is relied on in support of a resource consent it should be verified independently.

Rapid Urban Evacuation Addresses

Data sourced from LINZ

LINZ Address	Notes	Date Time Visited	Placard
1 Buxton Road, Westmere			W Y1 Y2 R1 R2
2 Buxton Road, Westmere			W Y1 Y2 R1 R2
3 Buxton Road, Westmere			W Y1 Y2 R1 R2
4 Buxton Road, Westmere			W Y1 Y2 R1 R2
6 Buxton Road, Westmere			W Y1 Y2 R1 R2
9 Buxton Road, Westmere			W Y1 Y2 R1 R2
12 Buxton Road, Westmere			W Y1 Y2 R1 R2
13 Buxton Road, Westmere			W Y1 Y2 R1 R2
14 Buxton Road, Westmere			W Y1 Y2 R1 R2
16 Buxton Road, Westmere			W Y1 Y2 R1 R2
19 Buxton Road, Westmere			W Y1 Y2 R1 R2
20 Buxton Road, Westmere			W Y1 Y2 R1 R2
26 Buxton Road, Westmere			W Y1 Y2 R1 R2
28 Buxton Road, Westmere			W Y1 Y2 R1 R2
30 Buxton Road, Westmere			W Y1 Y2 R1 R2
32 Buxton Road, Westmere			W Y1 Y2 R1 R2
1 Chester Road, Springvale			W Y1 Y2 R1 R2
1A Chester Road, Springvale			W Y1 Y2 R1 R2
3 Chester Road, Springvale			W Y1 Y2 R1 R2
3A Chester Road, Springvale			W Y1 Y2 R1 R2
3B Chester Road, Springvale			W Y1 Y2 R1 R2
5 Chester Road, Springvale			W Y1 Y2 R1 R2
5A Chester Road, Springvale			W Y1 Y2 R1 R2
7 Chester Road, Springvale			W Y1 Y2 R1 R2

LINZ Address	Notes	Date Time Visited	Placard
9 Chester Road, Westmere			W Y1 Y2 R1 R2
11 Chester Road, Springvale			W Y1 Y2 R1 R2
13 Chester Road, Springvale			W Y1 Y2 R1 R2
92 Fox Road, Springvale			W Y1 Y2 R1 R2
92A Fox Road, Springvale			W Y1 Y2 R1 R2
94 Fox Road, Springvale			W Y1 Y2 R1 R2
94A Fox Road, Springvale			W Y1 Y2 R1 R2
98 Fox Road, Springvale			W Y1 Y2 R1 R2
100 Fox Road, Springvale			W Y1 Y2 R1 R2
102 Fox Road, Springvale			W Y1 Y2 R1 R2
108 Fox Road, Springvale			W Y1 Y2 R1 R2
108A Fox Road, Springvale			W Y1 Y2 R1 R2
114 Fox Road, Westmere			W Y1 Y2 R1 R2
105 Lincoln Road, Westmere			W Y1 Y2 R1 R2
106 Lincoln Road, Westmere			W Y1 Y2 R1 R2
107 Lincoln Road, Westmere			W Y1 Y2 R1 R2
108 Lincoln Road, Westmere			W Y1 Y2 R1 R2
148 Mosston Road, Westmere			W Y1 Y2 R1 R2
152 Mosston Road, Westmere			W Y1 Y2 R1 R2
156 Mosston Road, Westmere			W Y1 Y2 R1 R2
160 Mosston Road, Westmere			W Y1 Y2 R1 R2
164 Mosston Road, Westmere			W Y1 Y2 R1 R2
170 Mosston Road, Westmere			W Y1 Y2 R1 R2
174 Mosston Road, Westmere			W Y1 Y2 R1 R2
176 Mosston Road, Westmere			W Y1 Y2 R1 R2
180 Mosston Road, Westmere			W Y1 Y2 R1 R2
182 Mosston Road, Westmere			W Y1 Y2 R1 R2
186 Mosston Road, Westmere			W Y1 Y2 R1 R2
188 Mosston Road, Westmere			W Y1 Y2 R1 R2
190 Mosston Road, Westmere			W Y1 Y2 R1 R2

LINZ Address	Notes	Date Time Visited	Placard
192 Mosston Road, Westmere			W Y1 Y2 R1 R2