




Disclaimer:

Digital map data sourced from Land Information New Zealand CROWN COPYRIGHT RESERVED.
The information displayed in the GIS has been taken from Whanganui District Council's databases and maps.
It is made available in good faith but its accuracy or completeness is not guaranteed. If the information is relied on in support of a resource consent it should be verified independently.

Wednesday, April 22, 2026

Scale 1: 5000

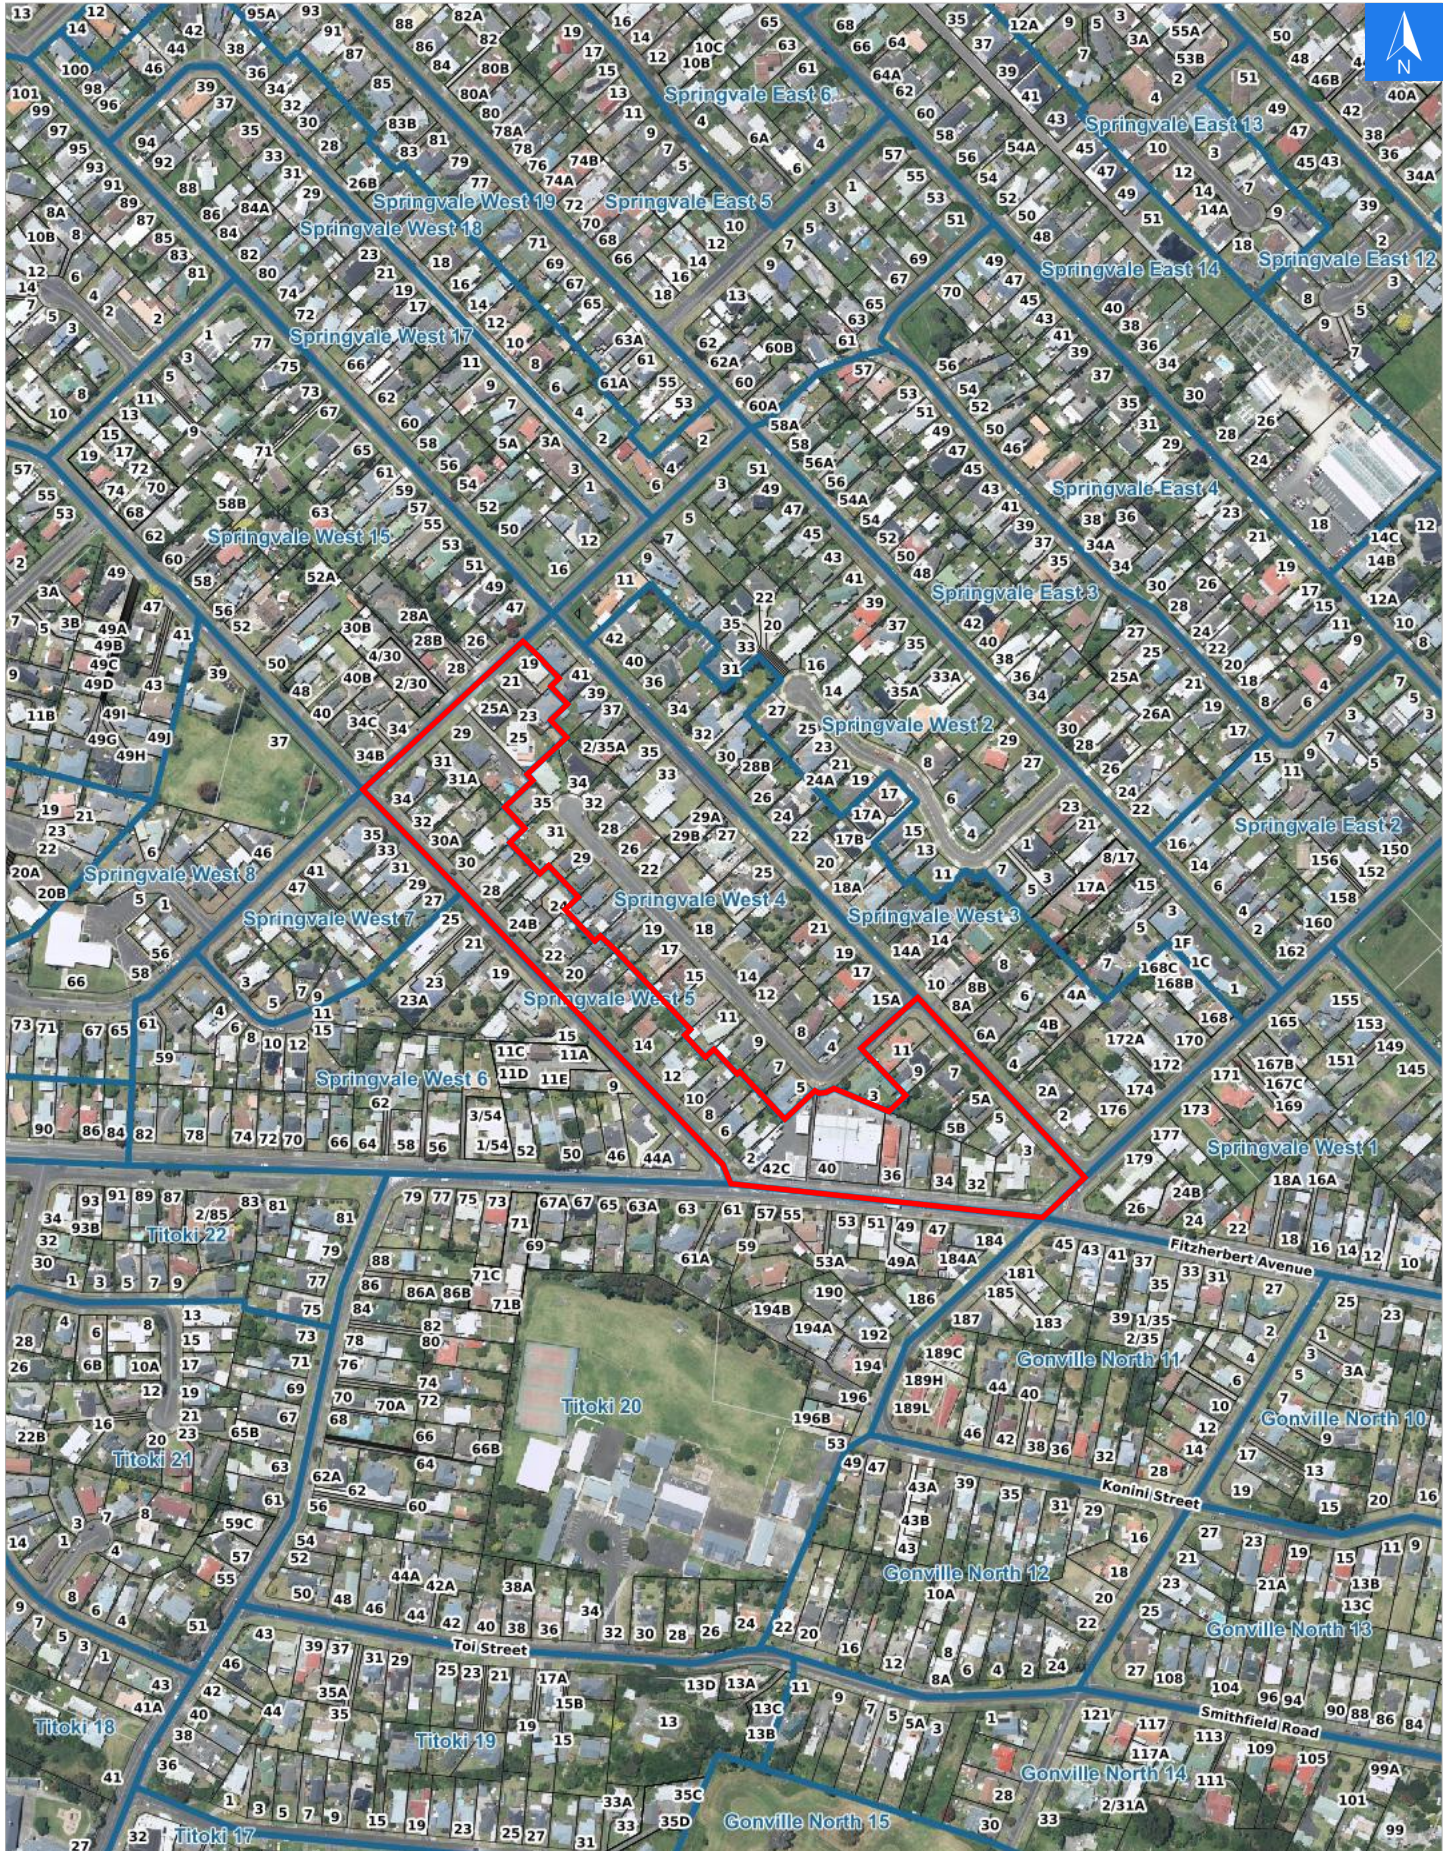



Wednesday, April 22, 2026

Disclaimer:

Digital map data sourced from Land Information New Zealand CROWN COPYRIGHT RESERVED.
The information displayed in the GIS has been taken from Whanganui District Council's databases and maps.
It is made available in good faith but its accuracy or completeness is not guaranteed. If the information is relied on in support of a resource consent it should be verified independently.

Rapid Urban Evacuation Addresses

Data sourced from LINZ

LINZ Address	Notes	Date Time Visited	Placard
32 Fitzherbert Avenue, Springvale			W Y1 Y2 R1 R2
34 Fitzherbert Avenue, Springvale			W Y1 Y2 R1 R2
34A Fitzherbert Avenue, Springvale			W Y1 Y2 R1 R2
36 Fitzherbert Avenue, Springvale			W Y1 Y2 R1 R2
40 Fitzherbert Avenue, Springvale			W Y1 Y2 R1 R2
42A Fitzherbert Avenue, Springvale			W Y1 Y2 R1 R2
42B Fitzherbert Avenue, Springvale			W Y1 Y2 R1 R2
42C Fitzherbert Avenue, Springvale			W Y1 Y2 R1 R2
2 Fox Road, Springvale			W Y1 Y2 R1 R2
4 Fox Road, Springvale			W Y1 Y2 R1 R2
6 Fox Road, Springvale			W Y1 Y2 R1 R2
8 Fox Road, Springvale			W Y1 Y2 R1 R2
10 Fox Road, Springvale			W Y1 Y2 R1 R2
12 Fox Road, Springvale			W Y1 Y2 R1 R2
14 Fox Road, Springvale			W Y1 Y2 R1 R2
16 Fox Road, Springvale			W Y1 Y2 R1 R2
18 Fox Road, Springvale			W Y1 Y2 R1 R2
20 Fox Road, Springvale			W Y1 Y2 R1 R2
22 Fox Road, Springvale			W Y1 Y2 R1 R2
24 Fox Road, Springvale			W Y1 Y2 R1 R2
24A Fox Road, Springvale			W Y1 Y2 R1 R2
24B Fox Road, Springvale			W Y1 Y2 R1 R2
28 Fox Road, Springvale			W Y1 Y2 R1 R2
30 Fox Road, Springvale			W Y1 Y2 R1 R2

LINZ Address	Notes	Date Time Visited	Placard
30A Fox Road, Springvale			W Y1 Y2 R1 R2
32 Fox Road, Springvale			W Y1 Y2 R1 R2
34 Fox Road, Springvale			W Y1 Y2 R1 R2
3 Lincoln Road, Springvale			W Y1 Y2 R1 R2
5 Lincoln Road, Springvale			W Y1 Y2 R1 R2
5A Lincoln Road, Springvale			W Y1 Y2 R1 R2
5B Lincoln Road, Springvale			W Y1 Y2 R1 R2
7 Lincoln Road, Springvale			W Y1 Y2 R1 R2
9 Lincoln Road, Springvale			W Y1 Y2 R1 R2
11 Lincoln Road, Springvale			W Y1 Y2 R1 R2
19 Oxford Road, Springvale			W Y1 Y2 R1 R2
21 Oxford Road, Springvale			W Y1 Y2 R1 R2
23 Oxford Road, Springvale			W Y1 Y2 R1 R2
25 Oxford Road, Springvale			W Y1 Y2 R1 R2
25A Oxford Road, Springvale			W Y1 Y2 R1 R2
29 Oxford Road, Springvale			W Y1 Y2 R1 R2
31 Oxford Road, Springvale			W Y1 Y2 R1 R2
31A Oxford Road, Springvale			W Y1 Y2 R1 R2