




Wednesday, April 22, 2026

Disclaimer:

Digital map data sourced from Land Information New Zealand CROWN COPYRIGHT RESERVED. The information displayed in the GIS has been taken from Whanganui District Council's databases and maps. It is made available in good faith but its accuracy or completeness is not guaranteed. If the information is relied on in support of a resource consent it should be verified independently.

Scale 1: 2000

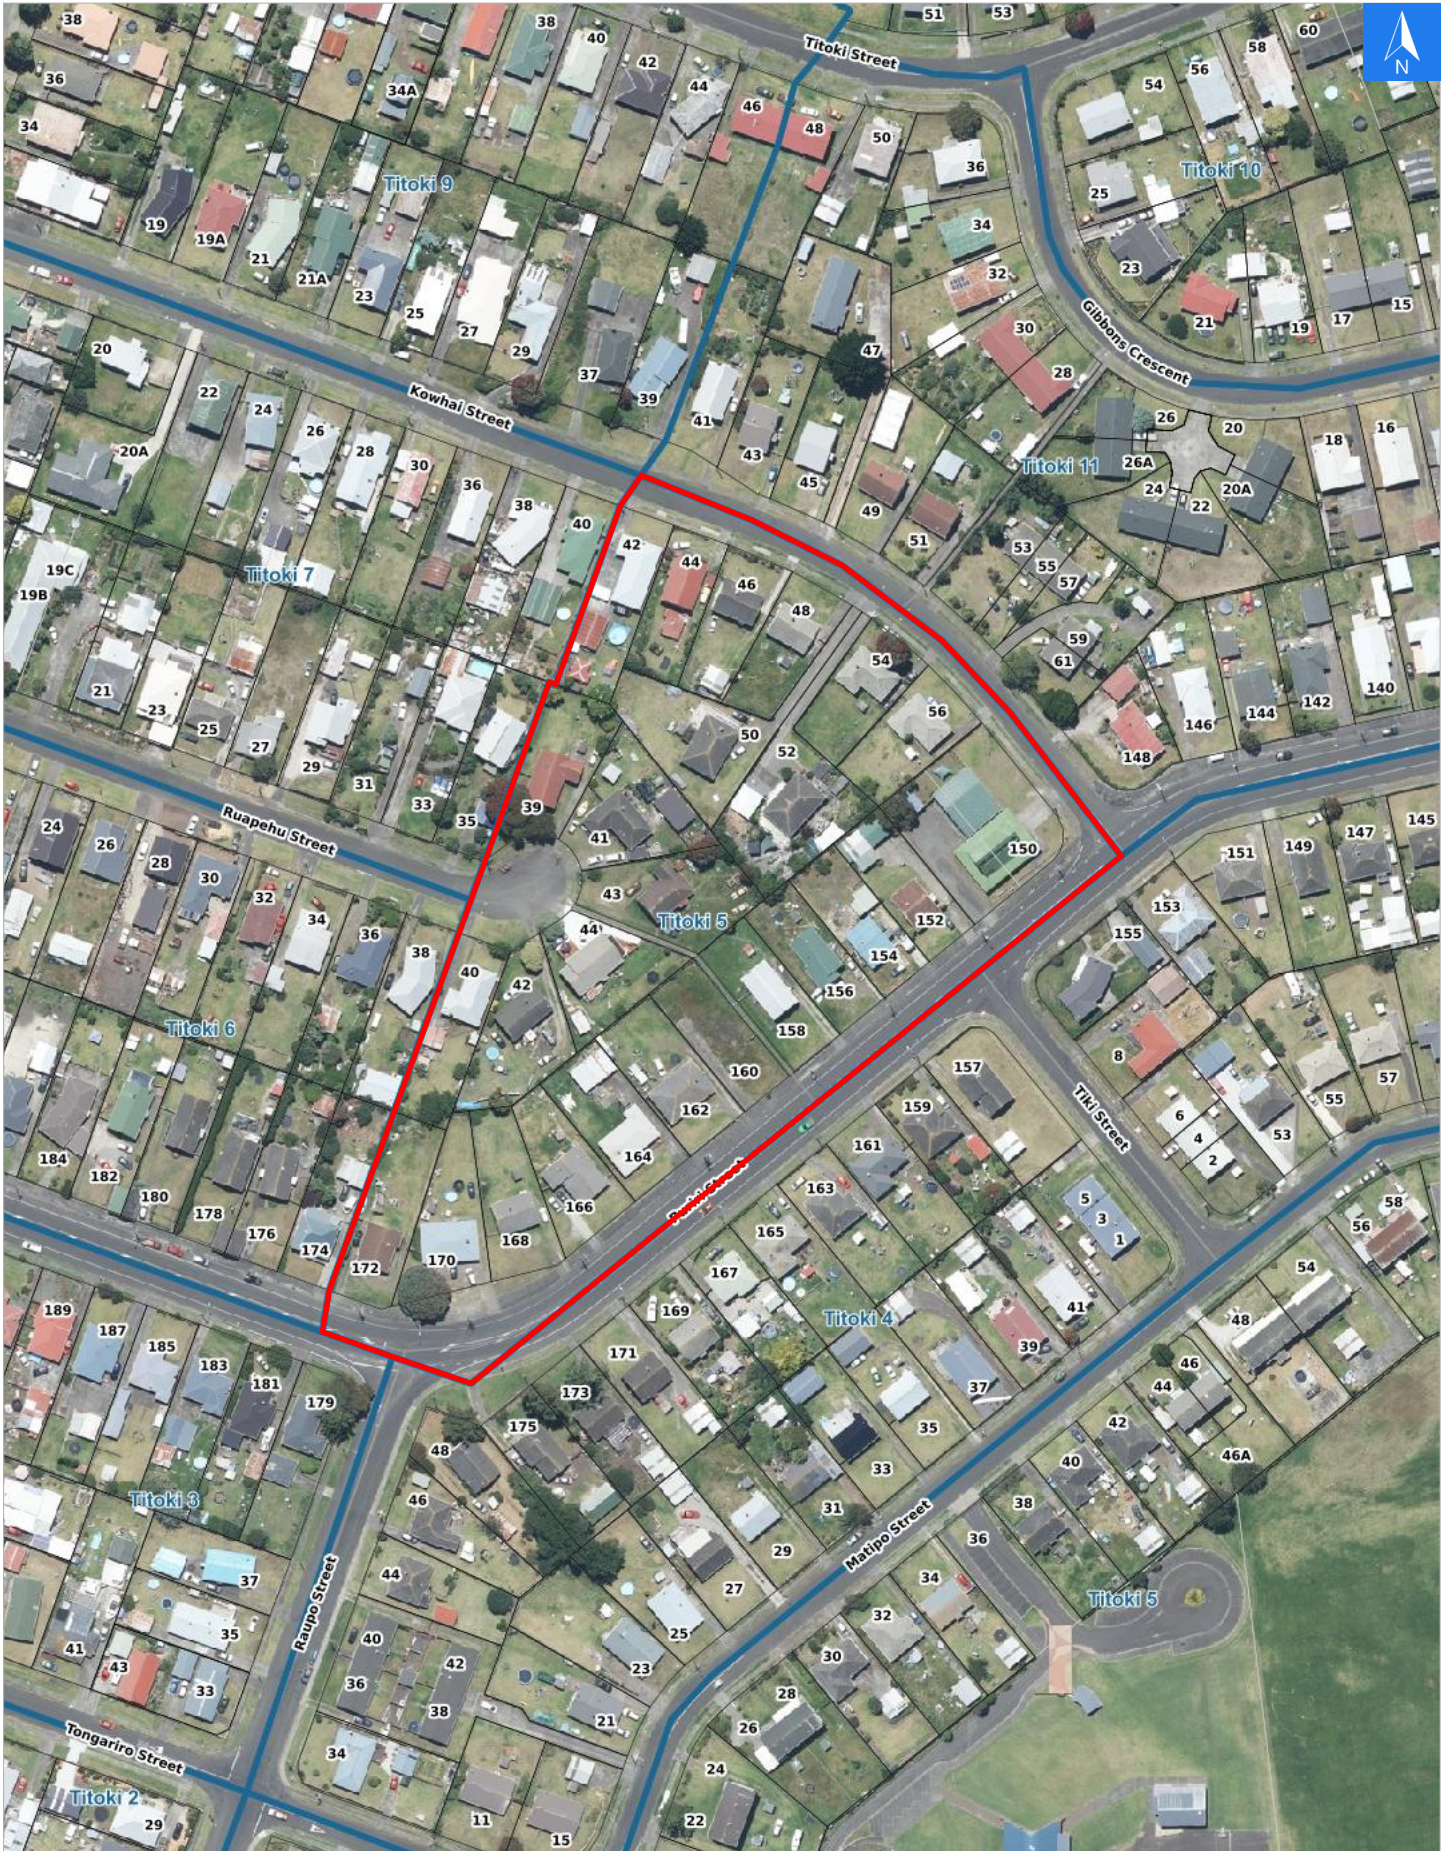



Wednesday, April 22, 2026

**Disclaimer:**

Digital map data sourced from Land Information New Zealand CROWN COPYRIGHT RESERVED.  
The information displayed in the GIS has been taken from Whanganui District Council's databases and maps.  
It is made available in good faith but its accuracy or completeness is not guaranteed. If the information is relied on in support of a resource consent it should be verified independently.

### Rapid Urban Evacuation Addresses

Data sourced from LINZ

LINZ Address	Notes	Date Time Visited	Placard
42 Kowhai Street, Castlecliff			W Y1 Y2 R1 R2
44 Kowhai Street, Castlecliff			W Y1 Y2 R1 R2
46 Kowhai Street, Castlecliff			W Y1 Y2 R1 R2
48 Kowhai Street, Castlecliff			W Y1 Y2 R1 R2
50 Kowhai Street, Castlecliff			W Y1 Y2 R1 R2
52 Kowhai Street, Castlecliff			W Y1 Y2 R1 R2
54 Kowhai Street, Castlecliff			W Y1 Y2 R1 R2
56 Kowhai Street, Castlecliff			W Y1 Y2 R1 R2
150 Puriri Street, Castlecliff			W Y1 Y2 R1 R2
152 Puriri Street, Castlecliff			W Y1 Y2 R1 R2
154 Puriri Street, Castlecliff			W Y1 Y2 R1 R2
156 Puriri Street, Castlecliff			W Y1 Y2 R1 R2
158 Puriri Street, Castlecliff			W Y1 Y2 R1 R2
160 Puriri Street, Castlecliff			W Y1 Y2 R1 R2
162 Puriri Street, Castlecliff			W Y1 Y2 R1 R2
164 Puriri Street, Castlecliff			W Y1 Y2 R1 R2
166 Puriri Street, Castlecliff			W Y1 Y2 R1 R2
168 Puriri Street, Castlecliff			W Y1 Y2 R1 R2
170 Puriri Street, Castlecliff			W Y1 Y2 R1 R2
172 Puriri Street, Castlecliff			W Y1 Y2 R1 R2
39 Ruapehu Street, Castlecliff			W Y1 Y2 R1 R2
40 Ruapehu Street, Castlecliff			W Y1 Y2 R1 R2
41 Ruapehu Street, Castlecliff			W Y1 Y2 R1 R2
42 Ruapehu Street, Castlecliff			W Y1 Y2 R1 R2

LINZ Address	Notes	Date Time Visited	Placard
43 Ruapehu Street, Castlecliff			W Y1 Y2 R1 R2
44 Ruapehu Street, Castlecliff			W Y1 Y2 R1 R2