




Wednesday, April 15, 2026

Disclaimer:

Digital map data sourced from Land Information New Zealand CROWN COPYRIGHT RESERVED. The information displayed in the GIS has been taken from Whanganui District Council's databases and maps. It is made available in good faith but its accuracy or completeness is not guaranteed. If the information is relied on in support of a resource consent it should be verified independently.

Scale 1: 3000

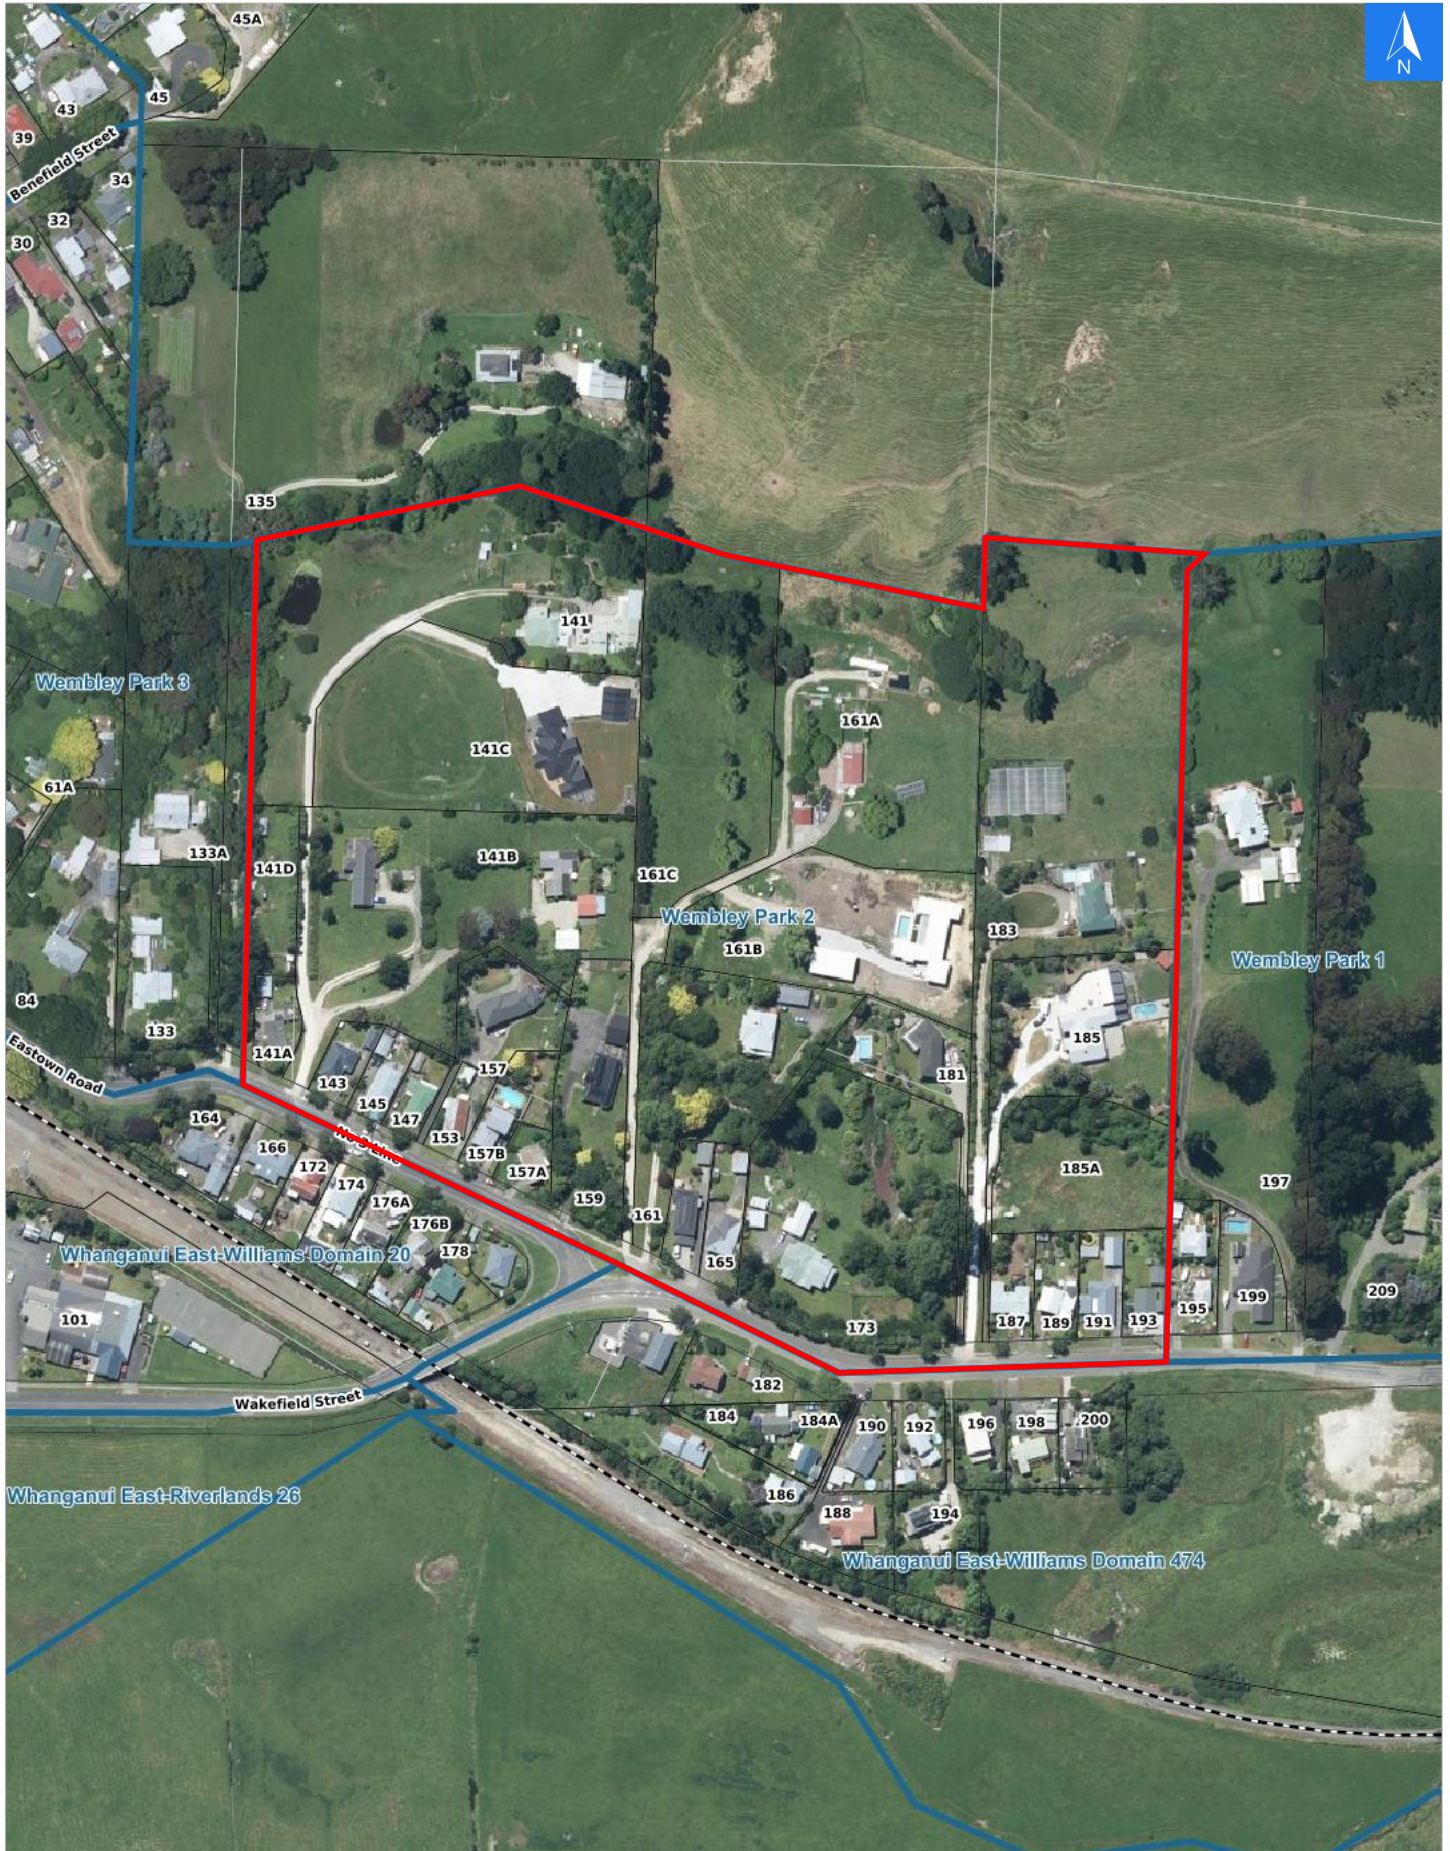



Wednesday, April 15, 2026

Disclaimer:

Digital map data sourced from Land Information New Zealand CROWN COPYRIGHT RESERVED.
The information displayed in the GIS has been taken from Whanganui District Council's databases and maps.
It is made available in good faith but its accuracy or completeness is not guaranteed. If the information is relied on in support of a resource consent it should be verified independently.

Rapid Urban Evacuation Addresses

Data sourced from LINZ

LINZ Address	Notes	Date Time Visited	Placard
141 No 3 Line, Whanganui East			W Y1 Y2 R1 R2
141A No 3 Line, Whanganui East			W Y1 Y2 R1 R2
141B No 3 Line, Whanganui East			W Y1 Y2 R1 R2
141C No 3 Line, Whanganui East			W Y1 Y2 R1 R2
141D No 3 Line, Whanganui East			W Y1 Y2 R1 R2
143 No 3 Line, Whanganui East			W Y1 Y2 R1 R2
145 No 3 Line, Whanganui East			W Y1 Y2 R1 R2
147 No 3 Line, Whanganui East			W Y1 Y2 R1 R2
153 No 3 Line, Whanganui East			W Y1 Y2 R1 R2
157 No 3 Line, Whanganui East			W Y1 Y2 R1 R2
157A No 3 Line, Whanganui East			W Y1 Y2 R1 R2
157B No 3 Line, Whanganui East			W Y1 Y2 R1 R2
159 No 3 Line, Whanganui East			W Y1 Y2 R1 R2
161 No 3 Line, Whanganui East			W Y1 Y2 R1 R2
161A No 3 Line, Whanganui East			W Y1 Y2 R1 R2
161B No 3 Line, Whanganui East			W Y1 Y2 R1 R2
161C No 3 Line, Whanganui East			W Y1 Y2 R1 R2
163 No 3 Line, Whanganui East			W Y1 Y2 R1 R2
165 No 3 Line, Whanganui East			W Y1 Y2 R1 R2
173 No 3 Line, Whanganui East			W Y1 Y2 R1 R2
181 No 3 Line, Whanganui East			W Y1 Y2 R1 R2
183 No 3 Line, Whanganui East			W Y1 Y2 R1 R2
185 No 3 Line, Whanganui East			W Y1 Y2 R1 R2
185A No 3 Line, Whanganui East			W Y1 Y2 R1 R2

LINZ Address	Notes	Date Time Visited	Placard
187 No 3 Line, Whanganui East			W Y1 Y2 R1 R2
189 No 3 Line, Whanganui East			W Y1 Y2 R1 R2
191 No 3 Line, Whanganui East			W Y1 Y2 R1 R2
193 No 3 Line, Whanganui East			W Y1 Y2 R1 R2