




Wednesday, April 22, 2026

Disclaimer:

Digital map data sourced from Land Information New Zealand CROWN COPYRIGHT RESERVED.
The information displayed in the GIS has been taken from Whanganui District Council's databases and maps.
It is made available in good faith but its accuracy or completeness is not guaranteed. If the information is relied on in support of a resource consent it should be verified independently.

Scale 1: 2500

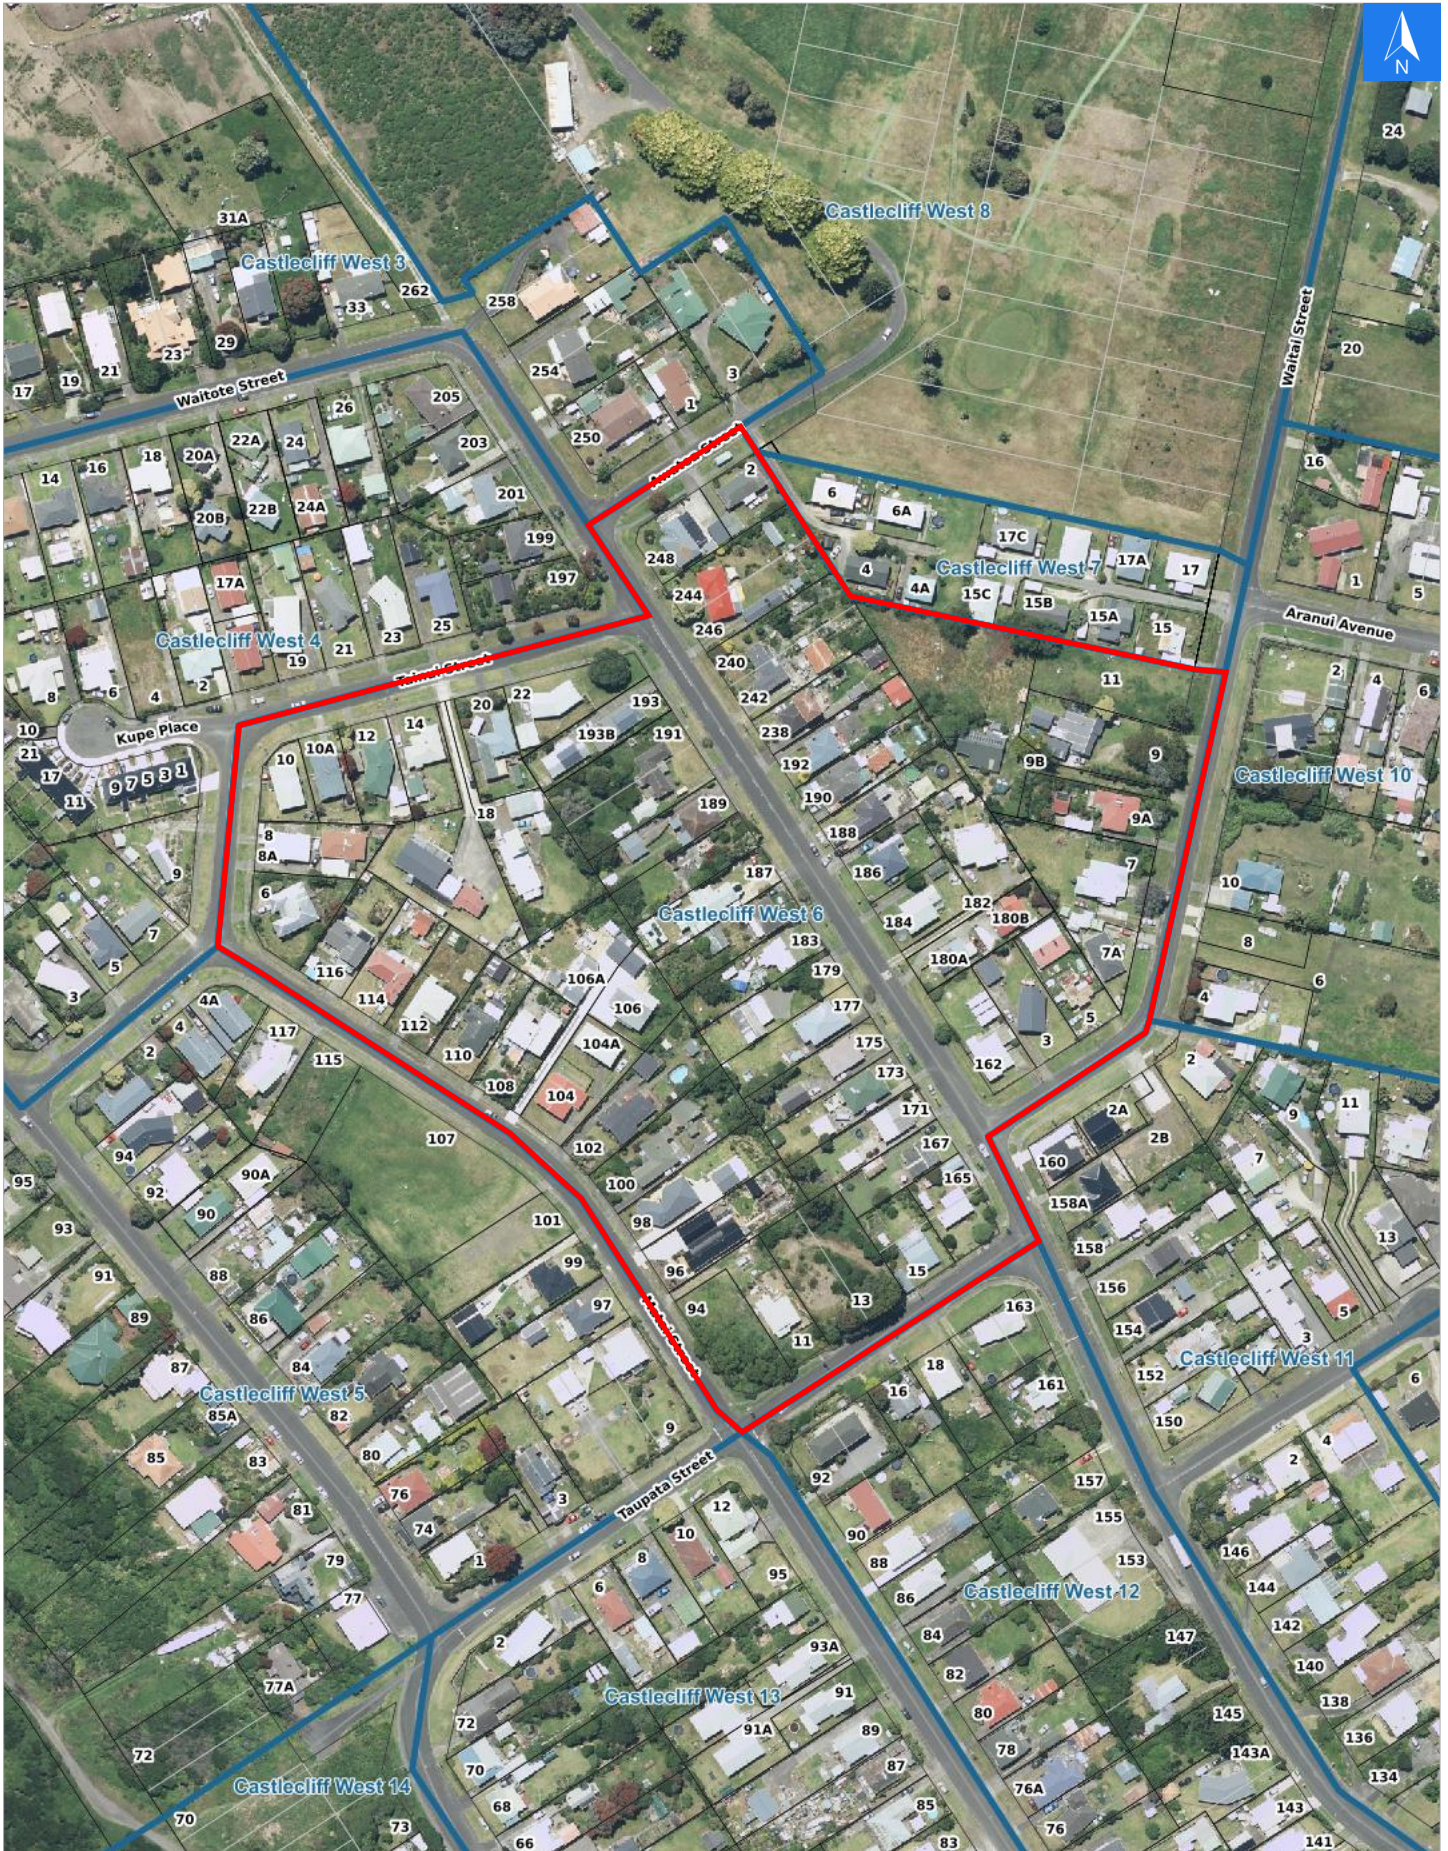



Wednesday, April 22, 2026

Disclaimer:

Digital map data sourced from Land Information New Zealand CROWN COPYRIGHT RESERVED.
The information displayed in the GIS has been taken from Whanganui District Council's databases and maps.
It is made available in good faith but its accuracy or completeness is not guaranteed. If the information is relied on in support of a resource consent it should be verified independently.

Rapid Urban Evacuation Addresses

Data sourced from LINZ

LINZ Address	Notes	Date Time Visited	Placard
2 Awatea Street, Castlecliff			W Y1 Y2 R1 R2
162 Cornfoot Street, Castlecliff			W Y1 Y2 R1 R2
165 Cornfoot Street, Castlecliff			W Y1 Y2 R1 R2
167 Cornfoot Street, Castlecliff			W Y1 Y2 R1 R2
171 Cornfoot Street, Castlecliff			W Y1 Y2 R1 R2
173 Cornfoot Street, Castlecliff			W Y1 Y2 R1 R2
175 Cornfoot Street, Castlecliff			W Y1 Y2 R1 R2
177 Cornfoot Street, Castlecliff			W Y1 Y2 R1 R2
179 Cornfoot Street, Castlecliff			W Y1 Y2 R1 R2
180A Cornfoot Street, Castlecliff			W Y1 Y2 R1 R2
180B Cornfoot Street, Castlecliff			W Y1 Y2 R1 R2
182 Cornfoot Street, Castlecliff			W Y1 Y2 R1 R2
183 Cornfoot Street, Castlecliff			W Y1 Y2 R1 R2
184 Cornfoot Street, Castlecliff			W Y1 Y2 R1 R2
185 Cornfoot Street, Castlecliff			W Y1 Y2 R1 R2
186 Cornfoot Street, Castlecliff			W Y1 Y2 R1 R2
187 Cornfoot Street, Castlecliff			W Y1 Y2 R1 R2
188 Cornfoot Street, Castlecliff			W Y1 Y2 R1 R2
189 Cornfoot Street, Castlecliff			W Y1 Y2 R1 R2
190 Cornfoot Street, Castlecliff			W Y1 Y2 R1 R2
191 Cornfoot Street, Castlecliff			W Y1 Y2 R1 R2
192 Cornfoot Street, Castlecliff			W Y1 Y2 R1 R2
193 Cornfoot Street, Castlecliff			W Y1 Y2 R1 R2
193A Cornfoot Street, Castlecliff			W Y1 Y2 R1 R2

LINZ Address	Notes	Date Time Visited	Placard
238 Cornfoot Street, Castlecliff			W Y1 Y2 R1 R2
240 Cornfoot Street, Castlecliff			W Y1 Y2 R1 R2
242 Cornfoot Street, Castlecliff			W Y1 Y2 R1 R2
244 Cornfoot Street, Castlecliff			W Y1 Y2 R1 R2
246 Cornfoot Street, Castlecliff			W Y1 Y2 R1 R2
248 Cornfoot Street, Castlecliff			W Y1 Y2 R1 R2
94 Matai Street, Castlecliff			W Y1 Y2 R1 R2
96 Matai Street, Castlecliff			W Y1 Y2 R1 R2
98 Matai Street, Castlecliff			W Y1 Y2 R1 R2
100 Matai Street, Castlecliff			W Y1 Y2 R1 R2
102 Matai Street, Castlecliff			W Y1 Y2 R1 R2
104 Matai Street, Castlecliff			W Y1 Y2 R1 R2
104A Matai Street, Castlecliff			W Y1 Y2 R1 R2
106 Matai Street, Castlecliff			W Y1 Y2 R1 R2
106A Matai Street, Castlecliff			W Y1 Y2 R1 R2
108 Matai Street, Castlecliff			W Y1 Y2 R1 R2
110 Matai Street, Castlecliff			W Y1 Y2 R1 R2
112 Matai Street, Castlecliff			W Y1 Y2 R1 R2
114 Matai Street, Castlecliff			W Y1 Y2 R1 R2
116 Matai Street, Castlecliff			W Y1 Y2 R1 R2
6 Tainui Street, Castlecliff			W Y1 Y2 R1 R2
8 Tainui Street, Castlecliff			W Y1 Y2 R1 R2
8A Tainui Street, Castlecliff			W Y1 Y2 R1 R2
10 Tainui Street, Castlecliff			W Y1 Y2 R1 R2
10A Tainui Street, Castlecliff			W Y1 Y2 R1 R2
12 Tainui Street, Castlecliff			W Y1 Y2 R1 R2
14 Tainui Street, Castlecliff			W Y1 Y2 R1 R2
16 Tainui Street, Castlecliff			W Y1 Y2 R1 R2
18 Tainui Street, Castlecliff			W Y1 Y2 R1 R2
20 Tainui Street, Castlecliff			W Y1 Y2 R1 R2

LINZ Address	Notes	Date Time Visited	Placard
22 Tainui Street, Castlecliff			W Y1 Y2 R1 R2
11 Taupata Street, Castlecliff			W Y1 Y2 R1 R2
13 Taupata Street, Castlecliff			W Y1 Y2 R1 R2
15 Taupata Street, Castlecliff			W Y1 Y2 R1 R2
3 Waitai Street, Castlecliff			W Y1 Y2 R1 R2
5 Waitai Street, Castlecliff			W Y1 Y2 R1 R2
7 Waitai Street, Castlecliff			W Y1 Y2 R1 R2
7A Waitai Street, Castlecliff			W Y1 Y2 R1 R2
9 Waitai Street, Castlecliff			W Y1 Y2 R1 R2
9A Waitai Street, Castlecliff			W Y1 Y2 R1 R2
9B Waitai Street, Castlecliff			W Y1 Y2 R1 R2