




Wednesday, April 22, 2026

Disclaimer:

Digital map data sourced from Land Information New Zealand CROWN COPYRIGHT RESERVED.
The information displayed in the GIS has been taken from Whanganui District Council's databases and maps.
It is made available in good faith but its accuracy or completeness is not guaranteed. If the information is relied on in support of a resource consent it should be verified independently.

Scale 1: 2500

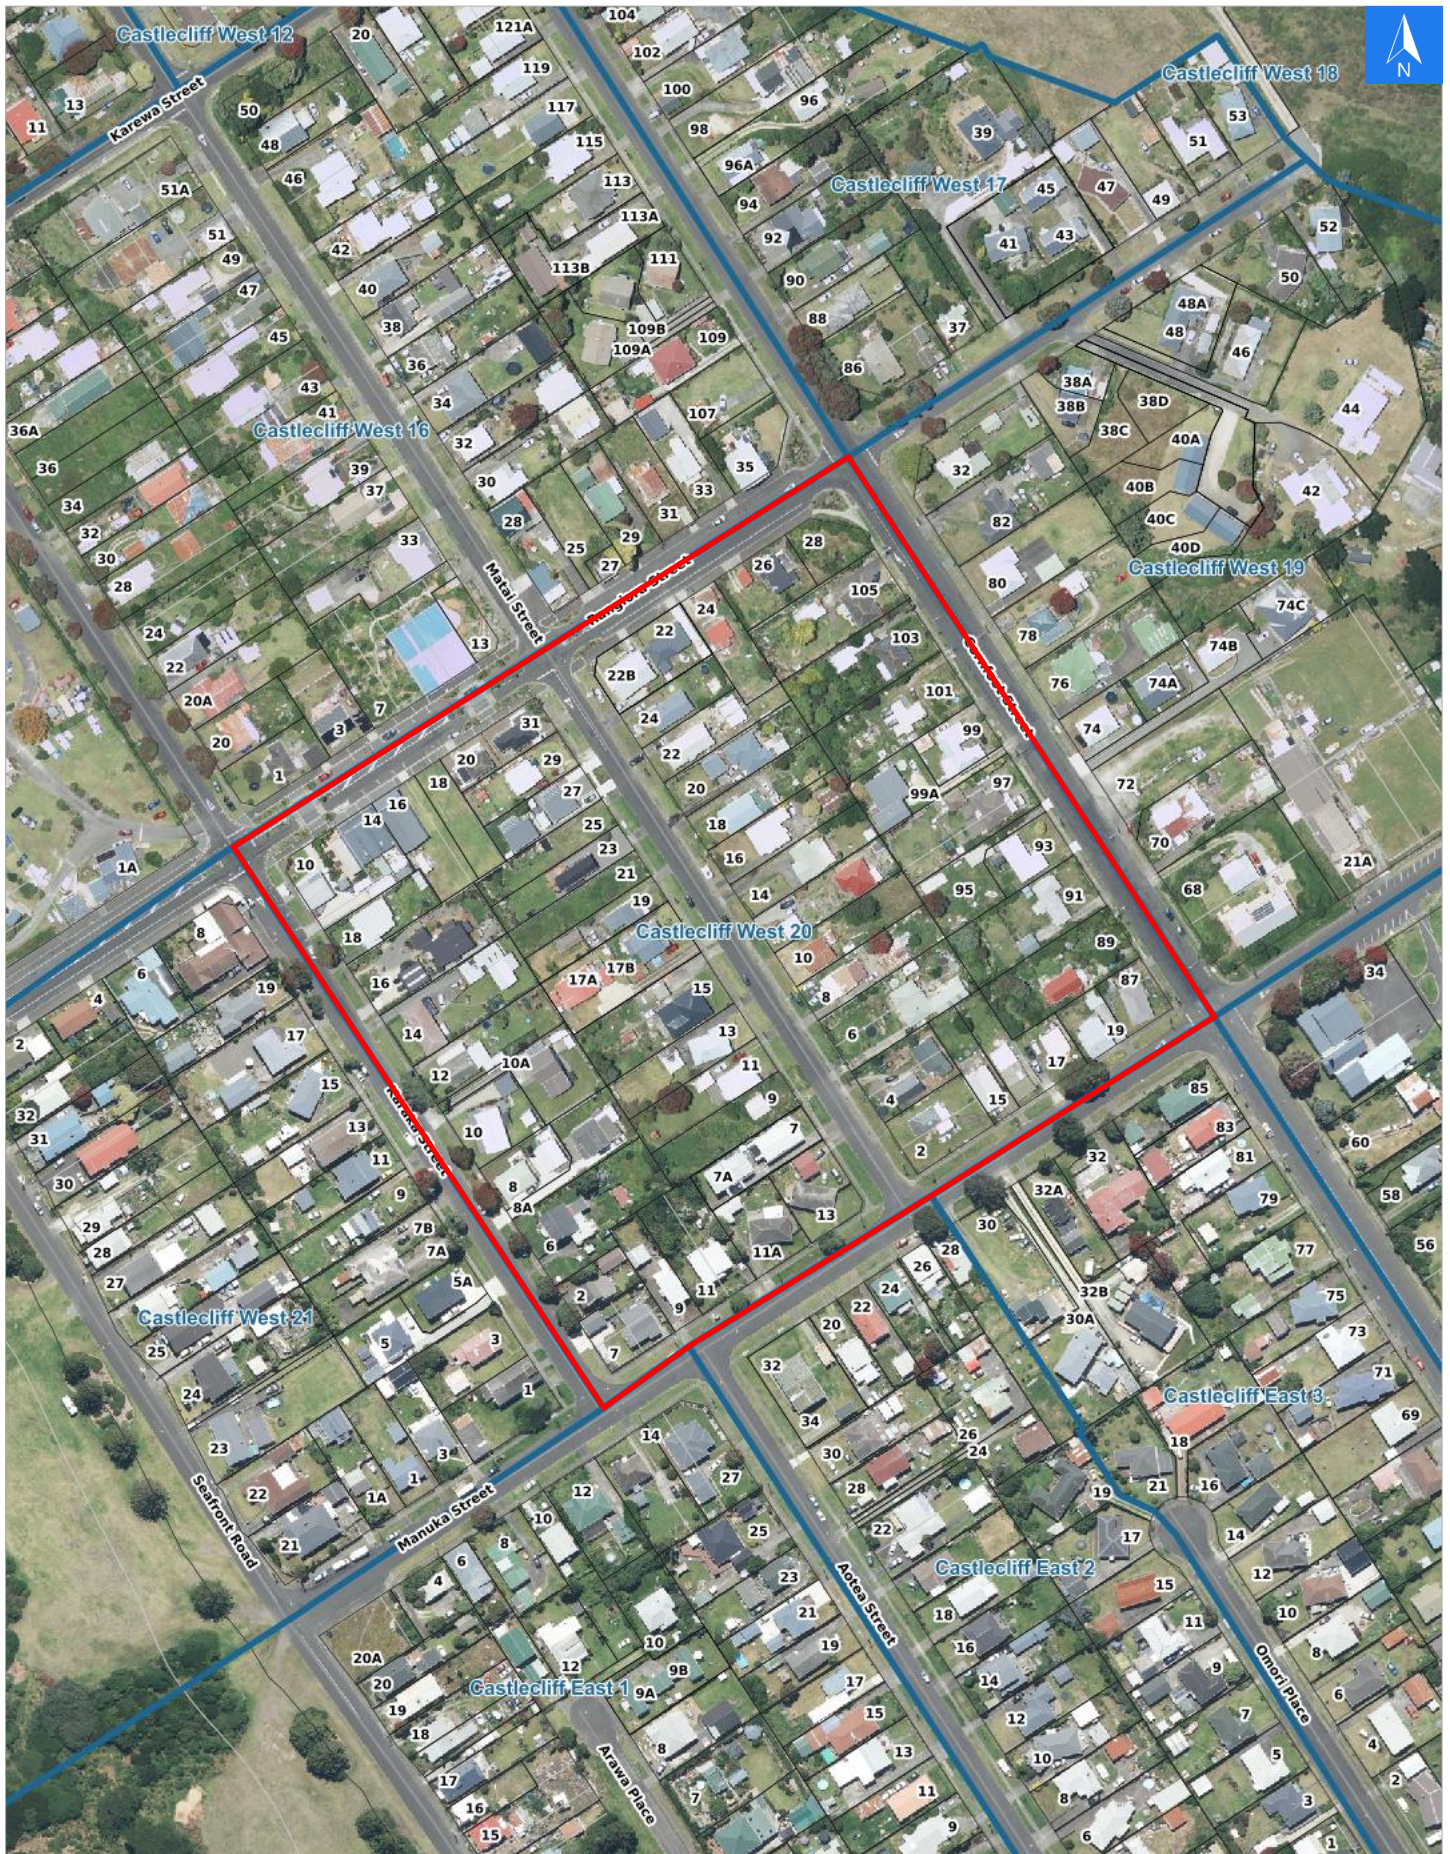



Wednesday, April 22, 2026

Disclaimer:

Digital map data sourced from Land Information New Zealand CROWN COPYRIGHT RESERVED.
The information displayed in the GIS has been taken from Whanganui District Council's databases and maps.
It is made available in good faith but its accuracy or completeness is not guaranteed. If the information is relied on in support of a resource consent it should be verified independently.

Rapid Urban Evacuation Addresses

Data sourced from LINZ

LINZ Address	Notes	Date Time Visited	Placard
87 Cornfoot Street, Castlecliff			W Y1 Y2 R1 R2
89 Cornfoot Street, Castlecliff			W Y1 Y2 R1 R2
91 Cornfoot Street, Castlecliff			W Y1 Y2 R1 R2
93 Cornfoot Street, Castlecliff			W Y1 Y2 R1 R2
95 Cornfoot Street, Castlecliff			W Y1 Y2 R1 R2
97 Cornfoot Street, Castlecliff			W Y1 Y2 R1 R2
99 Cornfoot Street, Castlecliff			W Y1 Y2 R1 R2
99A Cornfoot Street, Castlecliff			W Y1 Y2 R1 R2
101 Cornfoot Street, Castlecliff			W Y1 Y2 R1 R2
103 Cornfoot Street, Castlecliff			W Y1 Y2 R1 R2
105 Cornfoot Street, Castlecliff			W Y1 Y2 R1 R2
2 Karaka Street, Castlecliff			W Y1 Y2 R1 R2
6 Karaka Street, Castlecliff			W Y1 Y2 R1 R2
8 Karaka Street, Castlecliff			W Y1 Y2 R1 R2
8A Karaka Street, Castlecliff			W Y1 Y2 R1 R2
10 Karaka Street, Castlecliff			W Y1 Y2 R1 R2
10A Karaka Street, Castlecliff			W Y1 Y2 R1 R2
12 Karaka Street, Castlecliff			W Y1 Y2 R1 R2
14 Karaka Street, Castlecliff			W Y1 Y2 R1 R2
16 Karaka Street, Castlecliff			W Y1 Y2 R1 R2
18 Karaka Street, Castlecliff			W Y1 Y2 R1 R2
7 Manuka Street, Castlecliff			W Y1 Y2 R1 R2
9 Manuka Street, Castlecliff			W Y1 Y2 R1 R2
11 Manuka Street, Castlecliff			W Y1 Y2 R1 R2

LINZ Address	Notes	Date Time Visited	Placard
11A Manuka Street, Castlecliff			W Y1 Y2 R1 R2
13 Manuka Street, Castlecliff			W Y1 Y2 R1 R2
15 Manuka Street, Castlecliff			W Y1 Y2 R1 R2
17 Manuka Street, Castlecliff			W Y1 Y2 R1 R2
19 Manuka Street, Castlecliff			W Y1 Y2 R1 R2
2 Matai Street, Castlecliff			W Y1 Y2 R1 R2
4 Matai Street, Castlecliff			W Y1 Y2 R1 R2
6 Matai Street, Castlecliff			W Y1 Y2 R1 R2
7 Matai Street, Castlecliff			W Y1 Y2 R1 R2
7A Matai Street, Castlecliff			W Y1 Y2 R1 R2
8 Matai Street, Castlecliff			W Y1 Y2 R1 R2
9 Matai Street, Castlecliff			W Y1 Y2 R1 R2
10 Matai Street, Castlecliff			W Y1 Y2 R1 R2
11 Matai Street, Castlecliff			W Y1 Y2 R1 R2
12 Matai Street, Castlecliff			W Y1 Y2 R1 R2
13 Matai Street, Castlecliff			W Y1 Y2 R1 R2
14 Matai Street, Castlecliff			W Y1 Y2 R1 R2
15 Matai Street, Castlecliff			W Y1 Y2 R1 R2
16 Matai Street, Castlecliff			W Y1 Y2 R1 R2
17 Matai Street, Castlecliff			W Y1 Y2 R1 R2
17A Matai Street, Castlecliff			W Y1 Y2 R1 R2
18 Matai Street, Castlecliff			W Y1 Y2 R1 R2
19 Matai Street, Castlecliff			W Y1 Y2 R1 R2
20 Matai Street, Castlecliff			W Y1 Y2 R1 R2
21 Matai Street, Castlecliff			W Y1 Y2 R1 R2
22 Matai Street, Castlecliff			W Y1 Y2 R1 R2
23 Matai Street, Castlecliff			W Y1 Y2 R1 R2
24 Matai Street, Castlecliff			W Y1 Y2 R1 R2
25 Matai Street, Castlecliff			W Y1 Y2 R1 R2
27 Matai Street, Castlecliff			W Y1 Y2 R1 R2

LINZ Address	Notes	Date Time Visited	Placard
29 Matai Street, Castlecliff			W Y1 Y2 R1 R2
31 Matai Street, Castlecliff			W Y1 Y2 R1 R2
10 Rangiora Street, Castlecliff			W Y1 Y2 R1 R2
12 Rangiora Street, Castlecliff			W Y1 Y2 R1 R2
14 Rangiora Street, Castlecliff			W Y1 Y2 R1 R2
16 Rangiora Street, Castlecliff			W Y1 Y2 R1 R2
18 Rangiora Street, Castlecliff			W Y1 Y2 R1 R2
20 Rangiora Street, Castlecliff			W Y1 Y2 R1 R2
22 Rangiora Street, Castlecliff			W Y1 Y2 R1 R2
22A Rangiora Street, Castlecliff			W Y1 Y2 R1 R2
22B Rangiora Street, Castlecliff			W Y1 Y2 R1 R2
24 Rangiora Street, Castlecliff			W Y1 Y2 R1 R2
26 Rangiora Street, Castlecliff			W Y1 Y2 R1 R2