




Disclaimer:

Digital map data sourced from Land Information New Zealand CROWN COPYRIGHT RESERVED.  
The information displayed in the GIS has been taken from Whanganui District Council's databases and maps.  
It is made available in good faith but its accuracy or completeness is not guaranteed. If the information is relied on in support of a resource consent it should be verified independently.

Wednesday, September 25, 2024

Scale 1: 2500

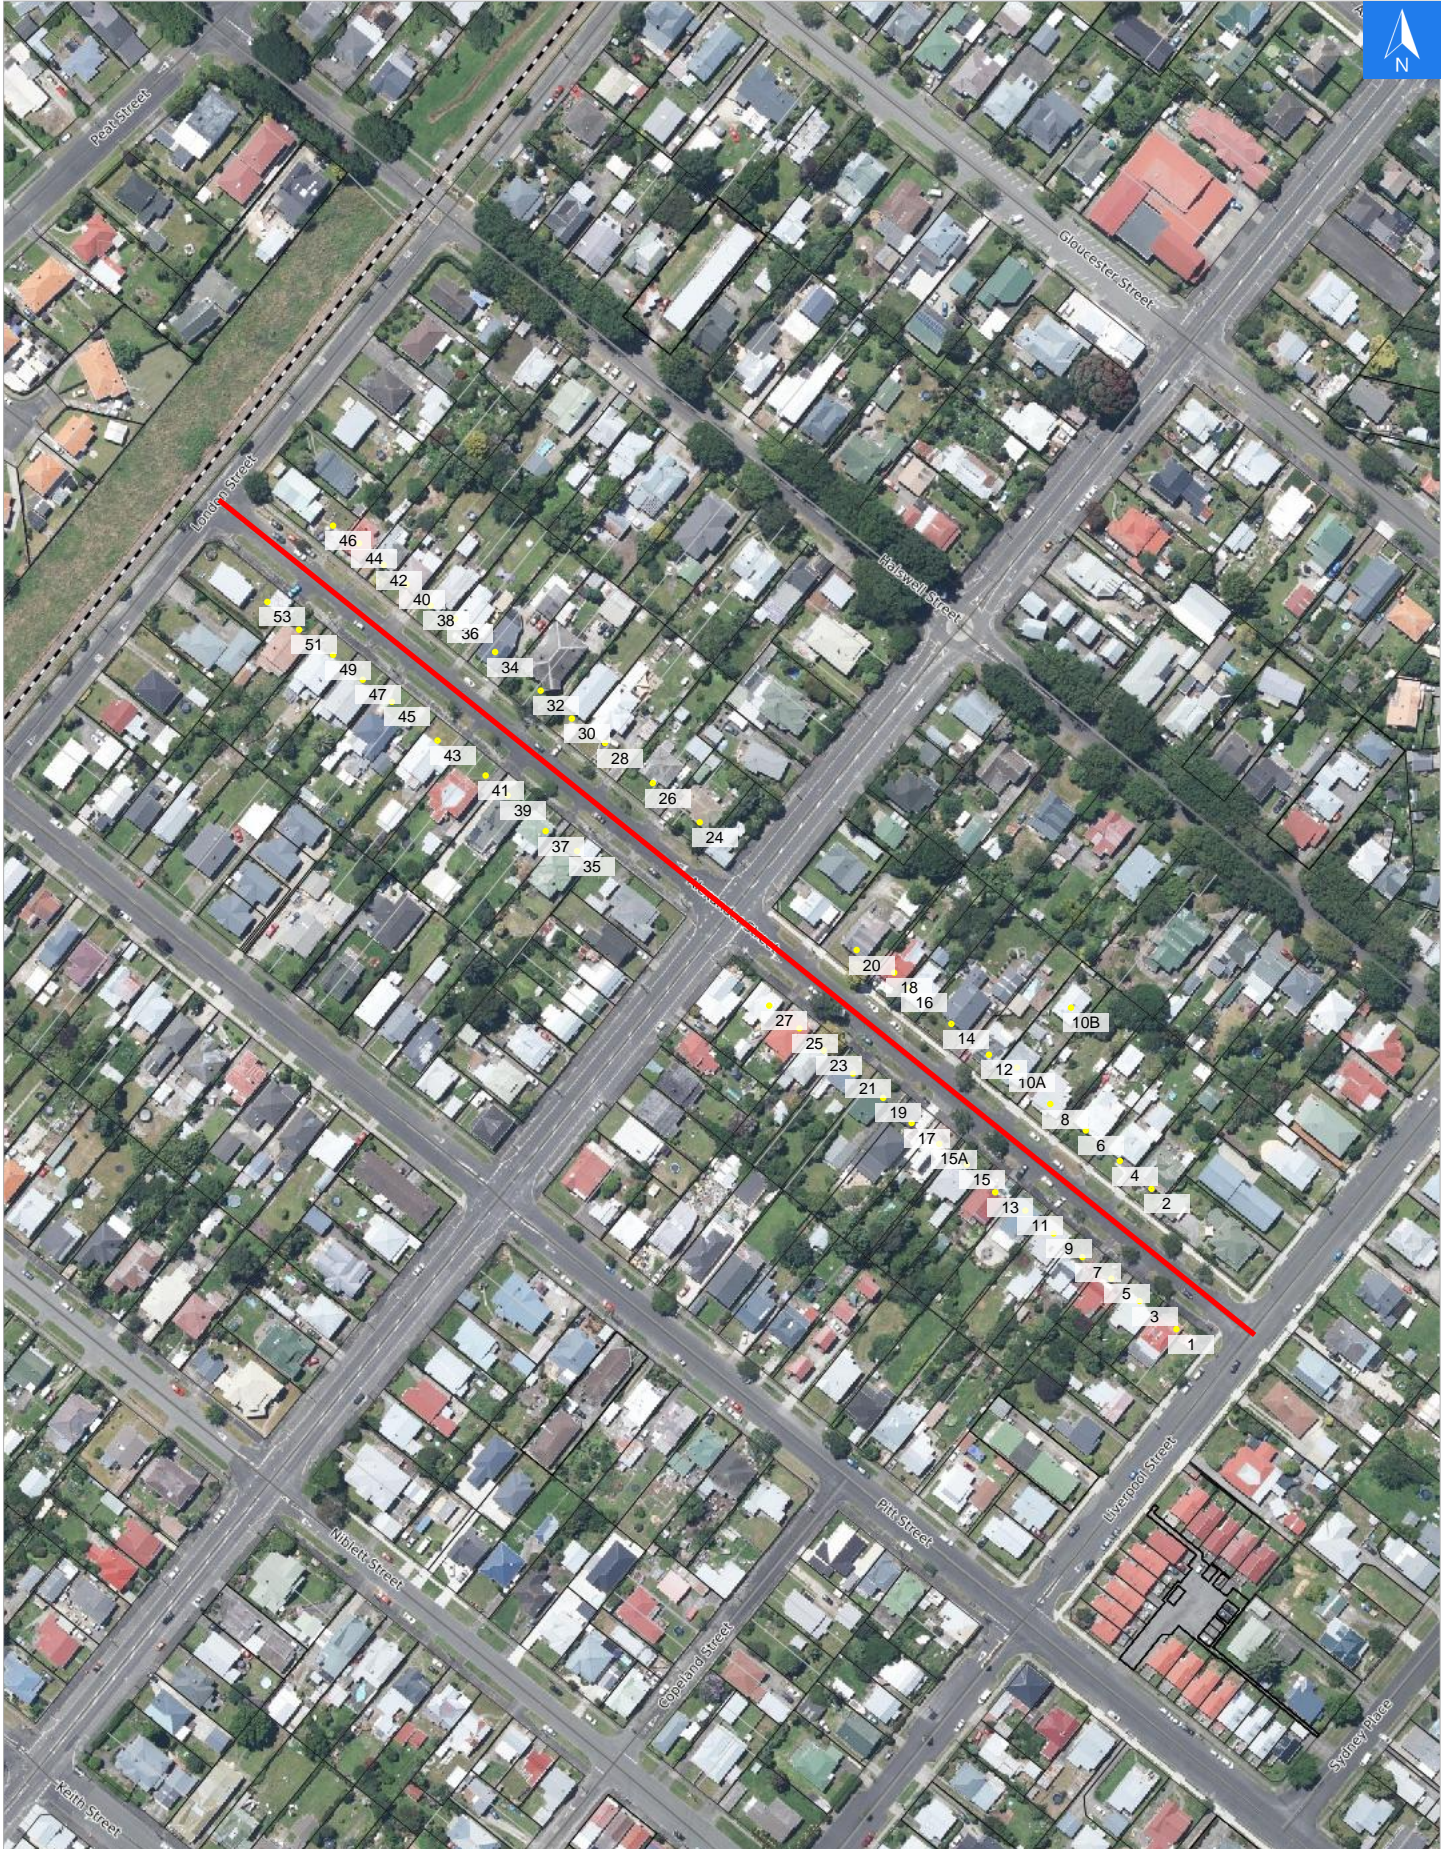





Wednesday, September 25, 2024

**Disclaimer:**

Digital map data sourced from Land Information New Zealand CROWN COPYRIGHT RESERVED.  
The information displayed in the GIS has been taken from Whanganui District Council's databases and maps.  
It is made available in good faith but its accuracy or completeness is not guaranteed. If the information is relied on in support of a resource consent it should be verified independently.

**Road Evacuation Addresses**

Data sourced from LINZ

LINZ Address	Notes	Date Time Visited	Placard
1 Alexander Street, Whanganui			W Y1 Y2 R1 R2
2 Alexander Street, Whanganui			W Y1 Y2 R1 R2
3 Alexander Street, Whanganui			W Y1 Y2 R1 R2
4 Alexander Street, Whanganui			W Y1 Y2 R1 R2
5 Alexander Street, Whanganui			W Y1 Y2 R1 R2
6 Alexander Street, Whanganui			W Y1 Y2 R1 R2
7 Alexander Street, Whanganui			W Y1 Y2 R1 R2
8 Alexander Street, Whanganui			W Y1 Y2 R1 R2
9 Alexander Street, Whanganui			W Y1 Y2 R1 R2
10A Alexander Street, Whanganui			W Y1 Y2 R1 R2
10B Alexander Street, Whanganui			W Y1 Y2 R1 R2
11 Alexander Street, Whanganui			W Y1 Y2 R1 R2
12 Alexander Street, Whanganui			W Y1 Y2 R1 R2
13 Alexander Street, Whanganui			W Y1 Y2 R1 R2
14 Alexander Street, Whanganui			W Y1 Y2 R1 R2
15 Alexander Street, Whanganui			W Y1 Y2 R1 R2
15A Alexander Street, Whanganui			W Y1 Y2 R1 R2
16 Alexander Street, Whanganui			W Y1 Y2 R1 R2
17 Alexander Street, Whanganui			W Y1 Y2 R1 R2
18 Alexander Street, Whanganui			W Y1 Y2 R1 R2
19 Alexander Street, Whanganui			W Y1 Y2 R1 R2
20 Alexander Street, Whanganui			W Y1 Y2 R1 R2
21 Alexander Street, Whanganui			W Y1 Y2 R1 R2
23 Alexander Street, Whanganui			W Y1 Y2 R1 R2
24 Alexander Street, Whanganui			W Y1 Y2 R1 R2
25 Alexander Street, Whanganui			W Y1 Y2 R1 R2
26 Alexander Street, Whanganui			W Y1 Y2 R1 R2
27 Alexander Street, Whanganui			W Y1 Y2 R1 R2
28 Alexander Street, Whanganui			W Y1 Y2 R1 R2
30 Alexander Street, Whanganui			W Y1 Y2 R1 R2
32 Alexander Street, Whanganui			W Y1 Y2 R1 R2
34 Alexander Street, Whanganui			W Y1 Y2 R1 R2
35 Alexander Street, Whanganui			W Y1 Y2 R1 R2
36 Alexander Street, Whanganui			W Y1 Y2 R1 R2
37 Alexander Street, Whanganui			W Y1 Y2 R1 R2
38 Alexander Street, Whanganui			W Y1 Y2 R1 R2
39 Alexander Street, Whanganui			W Y1 Y2 R1 R2
40 Alexander Street, Whanganui			W Y1 Y2 R1 R2
41 Alexander Street, Whanganui			W Y1 Y2 R1 R2
42 Alexander Street, Whanganui			W Y1 Y2 R1 R2
43 Alexander Street, Whanganui			W Y1 Y2 R1 R2
44 Alexander Street, Whanganui			W Y1 Y2 R1 R2
45 Alexander Street, Whanganui			W Y1 Y2 R1 R2

LINZ Address	Notes	Date Time Visited	Placard
46 Alexander Street, Whanganui			W Y1 Y2 R1 R2
47 Alexander Street, Whanganui			W Y1 Y2 R1 R2
49 Alexander Street, Whanganui			W Y1 Y2 R1 R2
51 Alexander Street, Whanganui			W Y1 Y2 R1 R2
53 Alexander Street, Whanganui			W Y1 Y2 R1 R2