




Disclaimer:

Digital map data sourced from Land Information New Zealand CROWN COPYRIGHT RESERVED.
The information displayed in the GIS has been taken from Whanganui District Council's databases and maps.
It is made available in good faith but its accuracy or completeness is not guaranteed. If the information is relied on in support of a resource consent it should be verified independently.

Wednesday, September 25, 2024

Scale 1: 5000

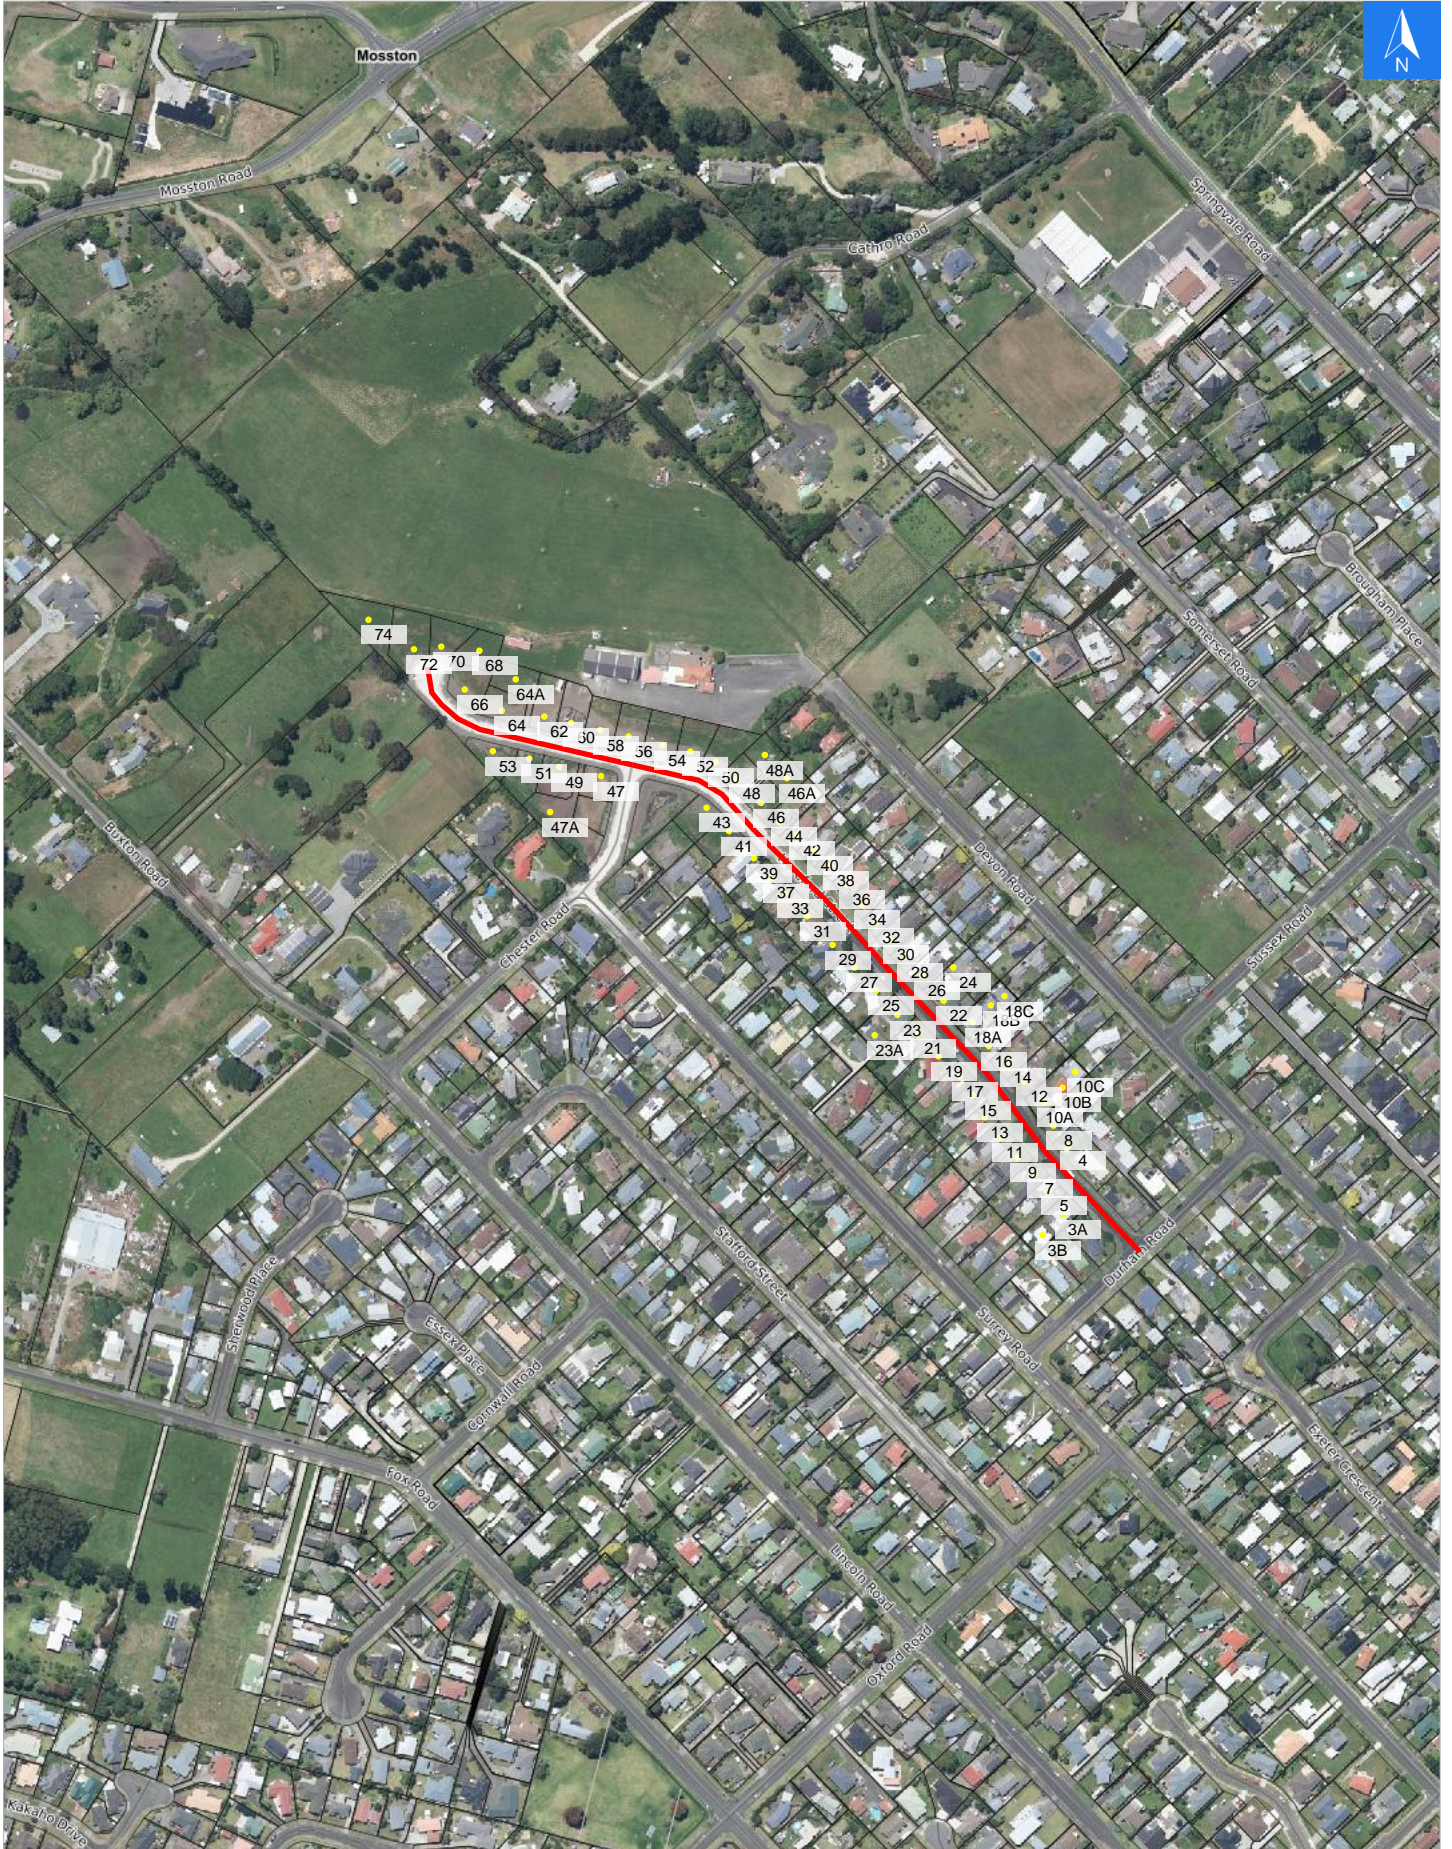



Wednesday, September 25, 2024

Disclaimer:

Digital map data sourced from Land Information New Zealand CROWN COPYRIGHT RESERVED.
The information displayed in the GIS has been taken from Whanganui District Council's databases and maps.
It is made available in good faith but its accuracy or completeness is not guaranteed. If the information is relied on in support of a resource consent it should be verified independently.

Road Evacuation Addresses

Data sourced from LINZ

LINZ Address	Notes	Date Time Visited	Placard
3A Hereford Street, Springvale, Whanganui			W Y1 Y2 R1 R2
3B Hereford Street, Springvale, Whanganui			W Y1 Y2 R1 R2
4 Hereford Street, Springvale, Whanganui			W Y1 Y2 R1 R2
5 Hereford Street, Springvale, Whanganui			W Y1 Y2 R1 R2
7 Hereford Street, Springvale, Whanganui			W Y1 Y2 R1 R2
8 Hereford Street, Springvale, Whanganui			W Y1 Y2 R1 R2
9 Hereford Street, Springvale, Whanganui			W Y1 Y2 R1 R2
10A Hereford Street, Springvale, Whanganui			W Y1 Y2 R1 R2
10B Hereford Street, Springvale, Whanganui			W Y1 Y2 R1 R2
10C Hereford Street, Springvale, Whanganui			W Y1 Y2 R1 R2
11 Hereford Street, Springvale, Whanganui			W Y1 Y2 R1 R2
12 Hereford Street, Springvale, Whanganui			W Y1 Y2 R1 R2
13 Hereford Street, Springvale, Whanganui			W Y1 Y2 R1 R2
14 Hereford Street, Springvale, Whanganui			W Y1 Y2 R1 R2
15 Hereford Street, Springvale, Whanganui			W Y1 Y2 R1 R2
16 Hereford Street, Springvale, Whanganui			W Y1 Y2 R1 R2
17 Hereford Street, Springvale, Whanganui			W Y1 Y2 R1 R2
18A Hereford Street, Springvale, Whanganui			W Y1 Y2 R1 R2
18B Hereford Street, Springvale, Whanganui			W Y1 Y2 R1 R2
18C Hereford Street, Springvale, Whanganui			W Y1 Y2 R1 R2
19 Hereford Street, Springvale, Whanganui			W Y1 Y2 R1 R2
21 Hereford Street, Springvale, Whanganui			W Y1 Y2 R1 R2
22 Hereford Street, Springvale, Whanganui			W Y1 Y2 R1 R2
23 Hereford Street, Springvale, Whanganui			W Y1 Y2 R1 R2
23A Hereford Street, Springvale, Whanganui			W Y1 Y2 R1 R2
24 Hereford Street, Springvale, Whanganui			W Y1 Y2 R1 R2
25 Hereford Street, Springvale, Whanganui			W Y1 Y2 R1 R2
26 Hereford Street, Springvale, Whanganui			W Y1 Y2 R1 R2
27 Hereford Street, Springvale, Whanganui			W Y1 Y2 R1 R2
28 Hereford Street, Springvale, Whanganui			W Y1 Y2 R1 R2
29 Hereford Street, Springvale, Whanganui			W Y1 Y2 R1 R2
30 Hereford Street, Springvale, Whanganui			W Y1 Y2 R1 R2
31 Hereford Street, Springvale, Whanganui			W Y1 Y2 R1 R2
32 Hereford Street, Springvale, Whanganui			W Y1 Y2 R1 R2
33 Hereford Street, Springvale, Whanganui			W Y1 Y2 R1 R2
34 Hereford Street, Springvale, Whanganui			W Y1 Y2 R1 R2
36 Hereford Street, Springvale, Whanganui			W Y1 Y2 R1 R2
37 Hereford Street, Springvale, Whanganui			W Y1 Y2 R1 R2
38 Hereford Street, Springvale, Whanganui			W Y1 Y2 R1 R2
39 Hereford Street, Springvale, Whanganui			W Y1 Y2 R1 R2
40 Hereford Street, Springvale, Whanganui			W Y1 Y2 R1 R2
41 Hereford Street, Springvale, Whanganui			W Y1 Y2 R1 R2
42 Hereford Street, Springvale, Whanganui			W Y1 Y2 R1 R2

LINZ Address	Notes	Date Time Visited	Placard
43 Hereford Street, Springvale, Whanganui			W Y1 Y2 R1 R2
44 Hereford Street, Springvale, Whanganui			W Y1 Y2 R1 R2
46 Hereford Street, Springvale, Whanganui			W Y1 Y2 R1 R2
46A Hereford Street, Springvale, Whanganui			W Y1 Y2 R1 R2
47 Hereford Street, Springvale, Whanganui			W Y1 Y2 R1 R2
47A Hereford Street, Springvale, Whanganui			W Y1 Y2 R1 R2
48 Hereford Street, Springvale, Whanganui			W Y1 Y2 R1 R2
48A Hereford Street, Springvale, Whanganui			W Y1 Y2 R1 R2
49 Hereford Street, Springvale, Whanganui			W Y1 Y2 R1 R2
50 Hereford Street, Springvale, Whanganui			W Y1 Y2 R1 R2
51 Hereford Street, Springvale, Whanganui			W Y1 Y2 R1 R2
52 Hereford Street, Springvale, Whanganui			W Y1 Y2 R1 R2
53 Hereford Street, Springvale, Whanganui			W Y1 Y2 R1 R2
54 Hereford Street, Springvale, Whanganui			W Y1 Y2 R1 R2
56 Hereford Street, Springvale, Whanganui			W Y1 Y2 R1 R2
58 Hereford Street, Springvale, Whanganui			W Y1 Y2 R1 R2
60 Hereford Street, Springvale, Whanganui			W Y1 Y2 R1 R2
62 Hereford Street, Springvale, Whanganui			W Y1 Y2 R1 R2
64 Hereford Street, Springvale, Whanganui			W Y1 Y2 R1 R2
64A Hereford Street, Springvale, Whanganui			W Y1 Y2 R1 R2
66 Hereford Street, Springvale, Whanganui			W Y1 Y2 R1 R2
68 Hereford Street, Springvale, Whanganui			W Y1 Y2 R1 R2
70 Hereford Street, Springvale, Whanganui			W Y1 Y2 R1 R2
72 Hereford Street, Springvale, Whanganui			W Y1 Y2 R1 R2
74 Hereford Street, Westmere, Whanganui			W Y1 Y2 R1 R2