




Disclaimer:

Digital map data sourced from Land Information New Zealand CROWN COPYRIGHT RESERVED.
The information displayed in the GIS has been taken from Whanganui District Council's databases and maps.
It is made available in good faith but its accuracy or completeness is not guaranteed. If the information is relied on in support of a resource consent it should be verified independently.

Wednesday, September 25, 2024

Scale 1: 5000

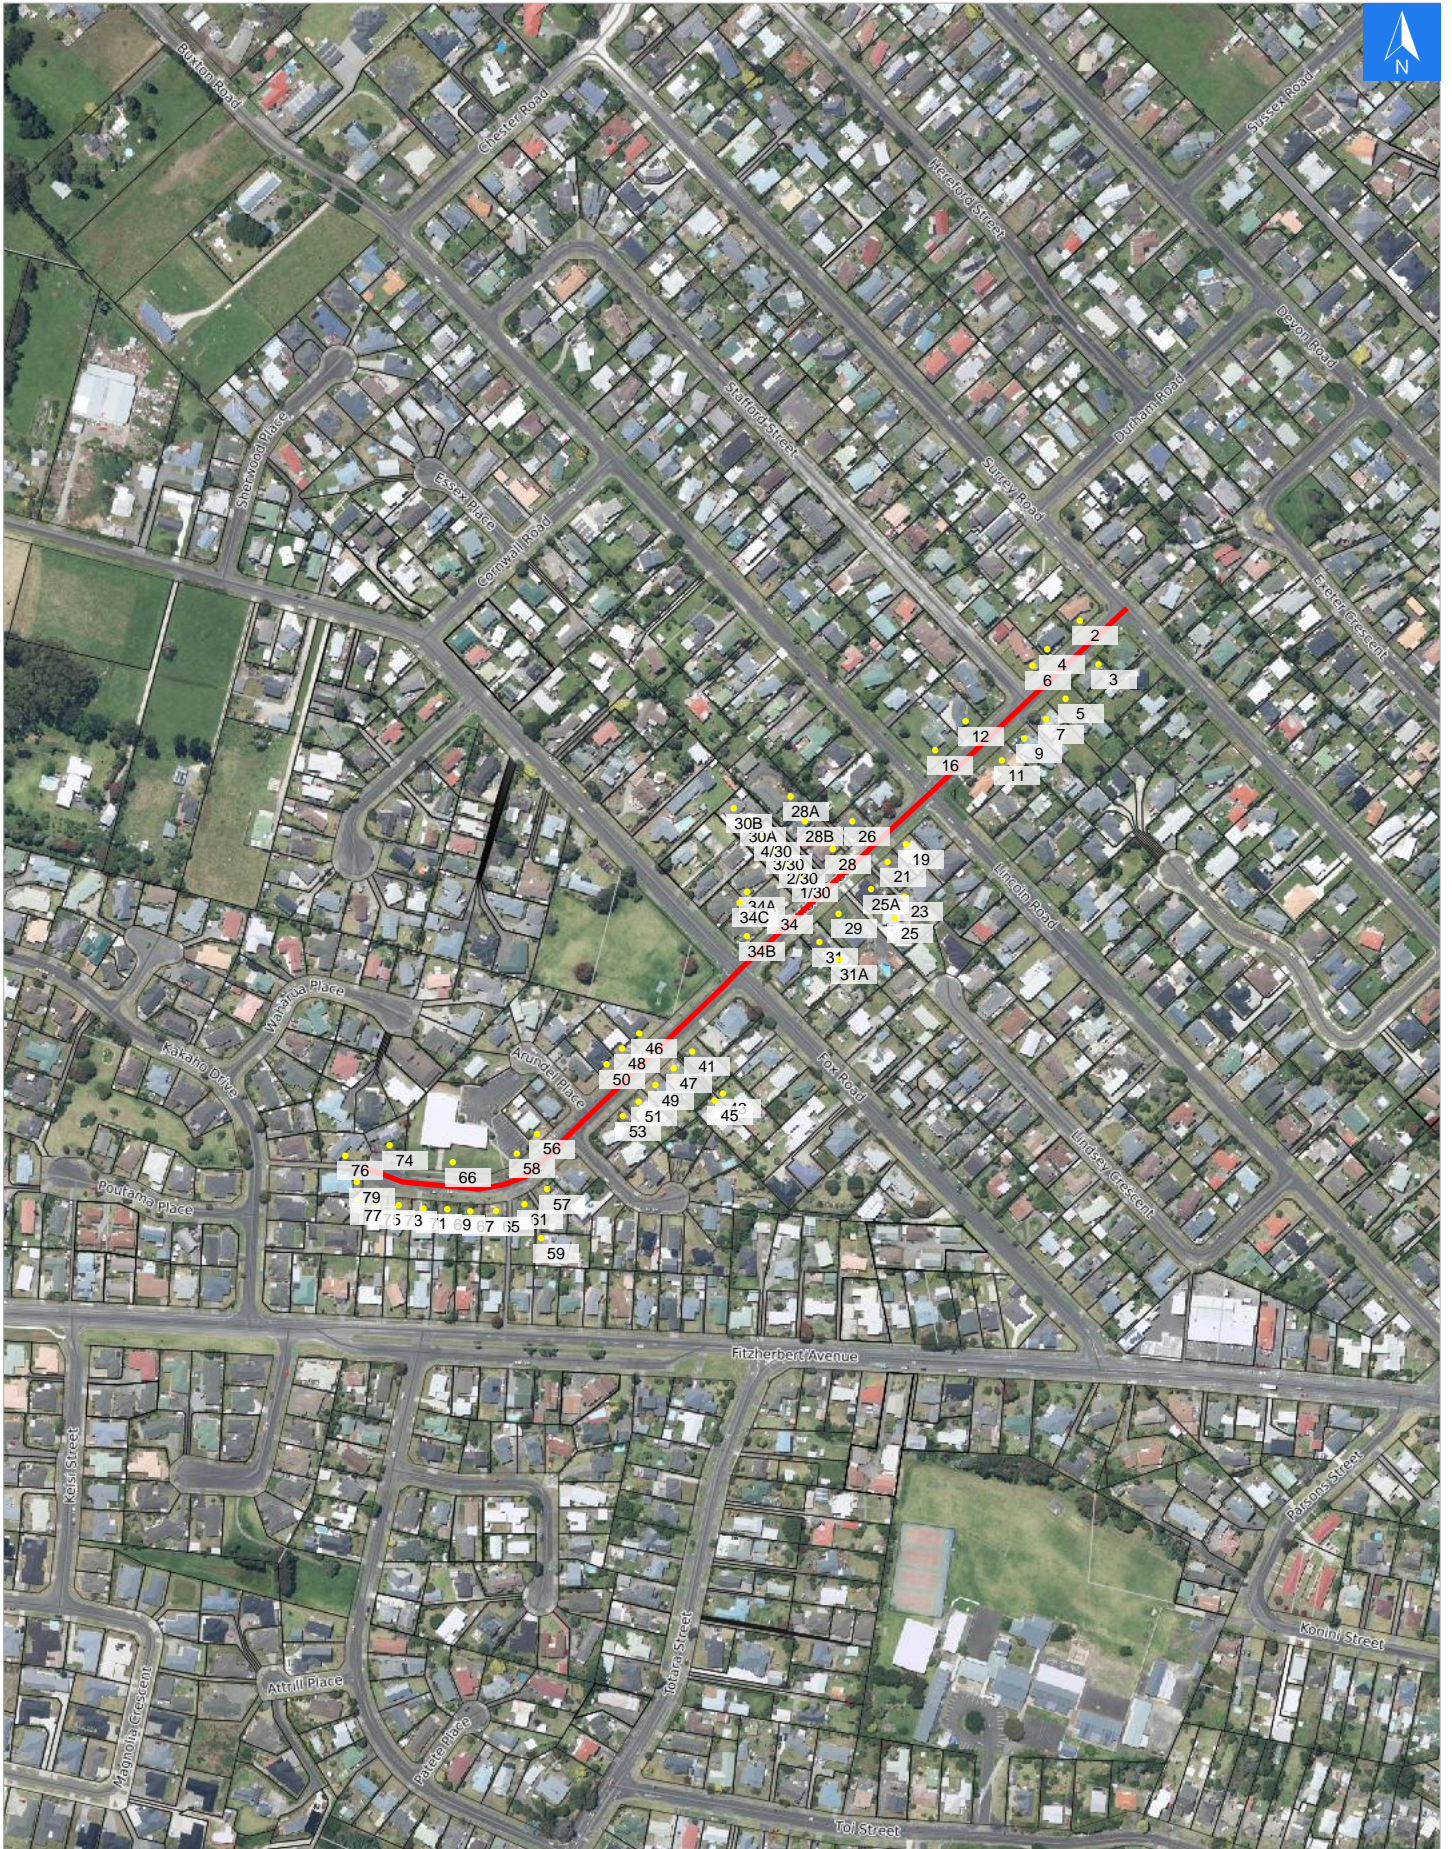



Wednesday, September 25, 2024

Disclaimer:

Digital map data sourced from Land Information New Zealand CROWN COPYRIGHT RESERVED.
The information displayed in the GIS has been taken from Whanganui District Council's databases and maps.
It is made available in good faith but its accuracy or completeness is not guaranteed. If the information is relied on in support of a resource consent it should be verified independently.

Road Evacuation Addresses

Data sourced from LINZ

LINZ Address	Notes	Date Time Visited	Placard
2 Oxford Road, Springvale, Whanganui			W Y1 Y2 R1 R2
3 Oxford Road, Springvale, Whanganui			W Y1 Y2 R1 R2
4 Oxford Road, Springvale, Whanganui			W Y1 Y2 R1 R2
5 Oxford Road, Springvale, Whanganui			W Y1 Y2 R1 R2
6 Oxford Road, Springvale, Whanganui			W Y1 Y2 R1 R2
7 Oxford Road, Springvale, Whanganui			W Y1 Y2 R1 R2
9 Oxford Road, Springvale, Whanganui			W Y1 Y2 R1 R2
11 Oxford Road, Springvale, Whanganui			W Y1 Y2 R1 R2
12 Oxford Road, Springvale, Whanganui			W Y1 Y2 R1 R2
16 Oxford Road, Springvale, Whanganui			W Y1 Y2 R1 R2
19 Oxford Road, Springvale, Whanganui			W Y1 Y2 R1 R2
21 Oxford Road, Springvale, Whanganui			W Y1 Y2 R1 R2
23 Oxford Road, Springvale, Whanganui			W Y1 Y2 R1 R2
25 Oxford Road, Springvale, Whanganui			W Y1 Y2 R1 R2
25A Oxford Road, Springvale, Whanganui			W Y1 Y2 R1 R2
26 Oxford Road, Springvale, Whanganui			W Y1 Y2 R1 R2
28 Oxford Road, Springvale, Whanganui			W Y1 Y2 R1 R2
28A Oxford Road, Springvale, Whanganui			W Y1 Y2 R1 R2
28B Oxford Road, Springvale, Whanganui			W Y1 Y2 R1 R2
29 Oxford Road, Springvale, Whanganui			W Y1 Y2 R1 R2
1/30 Oxford Road, Springvale, Whanganui			W Y1 Y2 R1 R2
2/30 Oxford Road, Springvale, Whanganui			W Y1 Y2 R1 R2
3/30 Oxford Road, Springvale, Whanganui			W Y1 Y2 R1 R2
4/30 Oxford Road, Springvale, Whanganui			W Y1 Y2 R1 R2
30A Oxford Road, Springvale, Whanganui			W Y1 Y2 R1 R2
30B Oxford Road, Springvale, Whanganui			W Y1 Y2 R1 R2
31 Oxford Road, Springvale, Whanganui			W Y1 Y2 R1 R2
31A Oxford Road, Springvale, Whanganui			W Y1 Y2 R1 R2
34 Oxford Road, Springvale, Whanganui			W Y1 Y2 R1 R2
34A Oxford Road, Springvale, Whanganui			W Y1 Y2 R1 R2
34B Oxford Road, Springvale, Whanganui			W Y1 Y2 R1 R2
34C Oxford Road, Springvale, Whanganui			W Y1 Y2 R1 R2
41 Oxford Road, Springvale, Whanganui			W Y1 Y2 R1 R2
43 Oxford Road, Springvale, Whanganui			W Y1 Y2 R1 R2
45 Oxford Road, Springvale, Whanganui			W Y1 Y2 R1 R2
46 Oxford Road, Springvale, Whanganui			W Y1 Y2 R1 R2
47 Oxford Road, Springvale, Whanganui			W Y1 Y2 R1 R2
48 Oxford Road, Springvale, Whanganui			W Y1 Y2 R1 R2
49 Oxford Road, Springvale, Whanganui			W Y1 Y2 R1 R2
50 Oxford Road, Springvale, Whanganui			W Y1 Y2 R1 R2
51 Oxford Road, Springvale, Whanganui			W Y1 Y2 R1 R2
53 Oxford Road, Springvale, Whanganui			W Y1 Y2 R1 R2
56 Oxford Road, Springvale, Whanganui			W Y1 Y2 R1 R2

LINZ Address	Notes	Date Time Visited	Placard
57 Oxford Road, Springvale, Whanganui			W Y1 Y2 R1 R2
58 Oxford Road, Springvale, Whanganui			W Y1 Y2 R1 R2
59 Oxford Road, Springvale, Whanganui			W Y1 Y2 R1 R2
61 Oxford Road, Springvale, Whanganui			W Y1 Y2 R1 R2
65 Oxford Road, Springvale, Whanganui			W Y1 Y2 R1 R2
66 Oxford Road, Springvale, Whanganui			W Y1 Y2 R1 R2
67 Oxford Road, Springvale, Whanganui			W Y1 Y2 R1 R2
69 Oxford Road, Springvale, Whanganui			W Y1 Y2 R1 R2
71 Oxford Road, Springvale, Whanganui			W Y1 Y2 R1 R2
73 Oxford Road, Springvale, Whanganui			W Y1 Y2 R1 R2
74 Oxford Road, Springvale, Whanganui			W Y1 Y2 R1 R2
75 Oxford Road, Springvale, Whanganui			W Y1 Y2 R1 R2
76 Oxford Road, Springvale, Whanganui			W Y1 Y2 R1 R2
77 Oxford Road, Springvale, Whanganui			W Y1 Y2 R1 R2
79 Oxford Road, Springvale, Whanganui			W Y1 Y2 R1 R2