




Disclaimer:

Digital map data sourced from Land Information New Zealand CROWN COPYRIGHT RESERVED.
The information displayed in the GIS has been taken from Whanganui District Council's databases and maps.
It is made available in good faith but its accuracy or completeness is not guaranteed. If the information is relied on in support of a resource consent it should be verified independently.

Wednesday, September 25, 2024

Scale 1: 20000

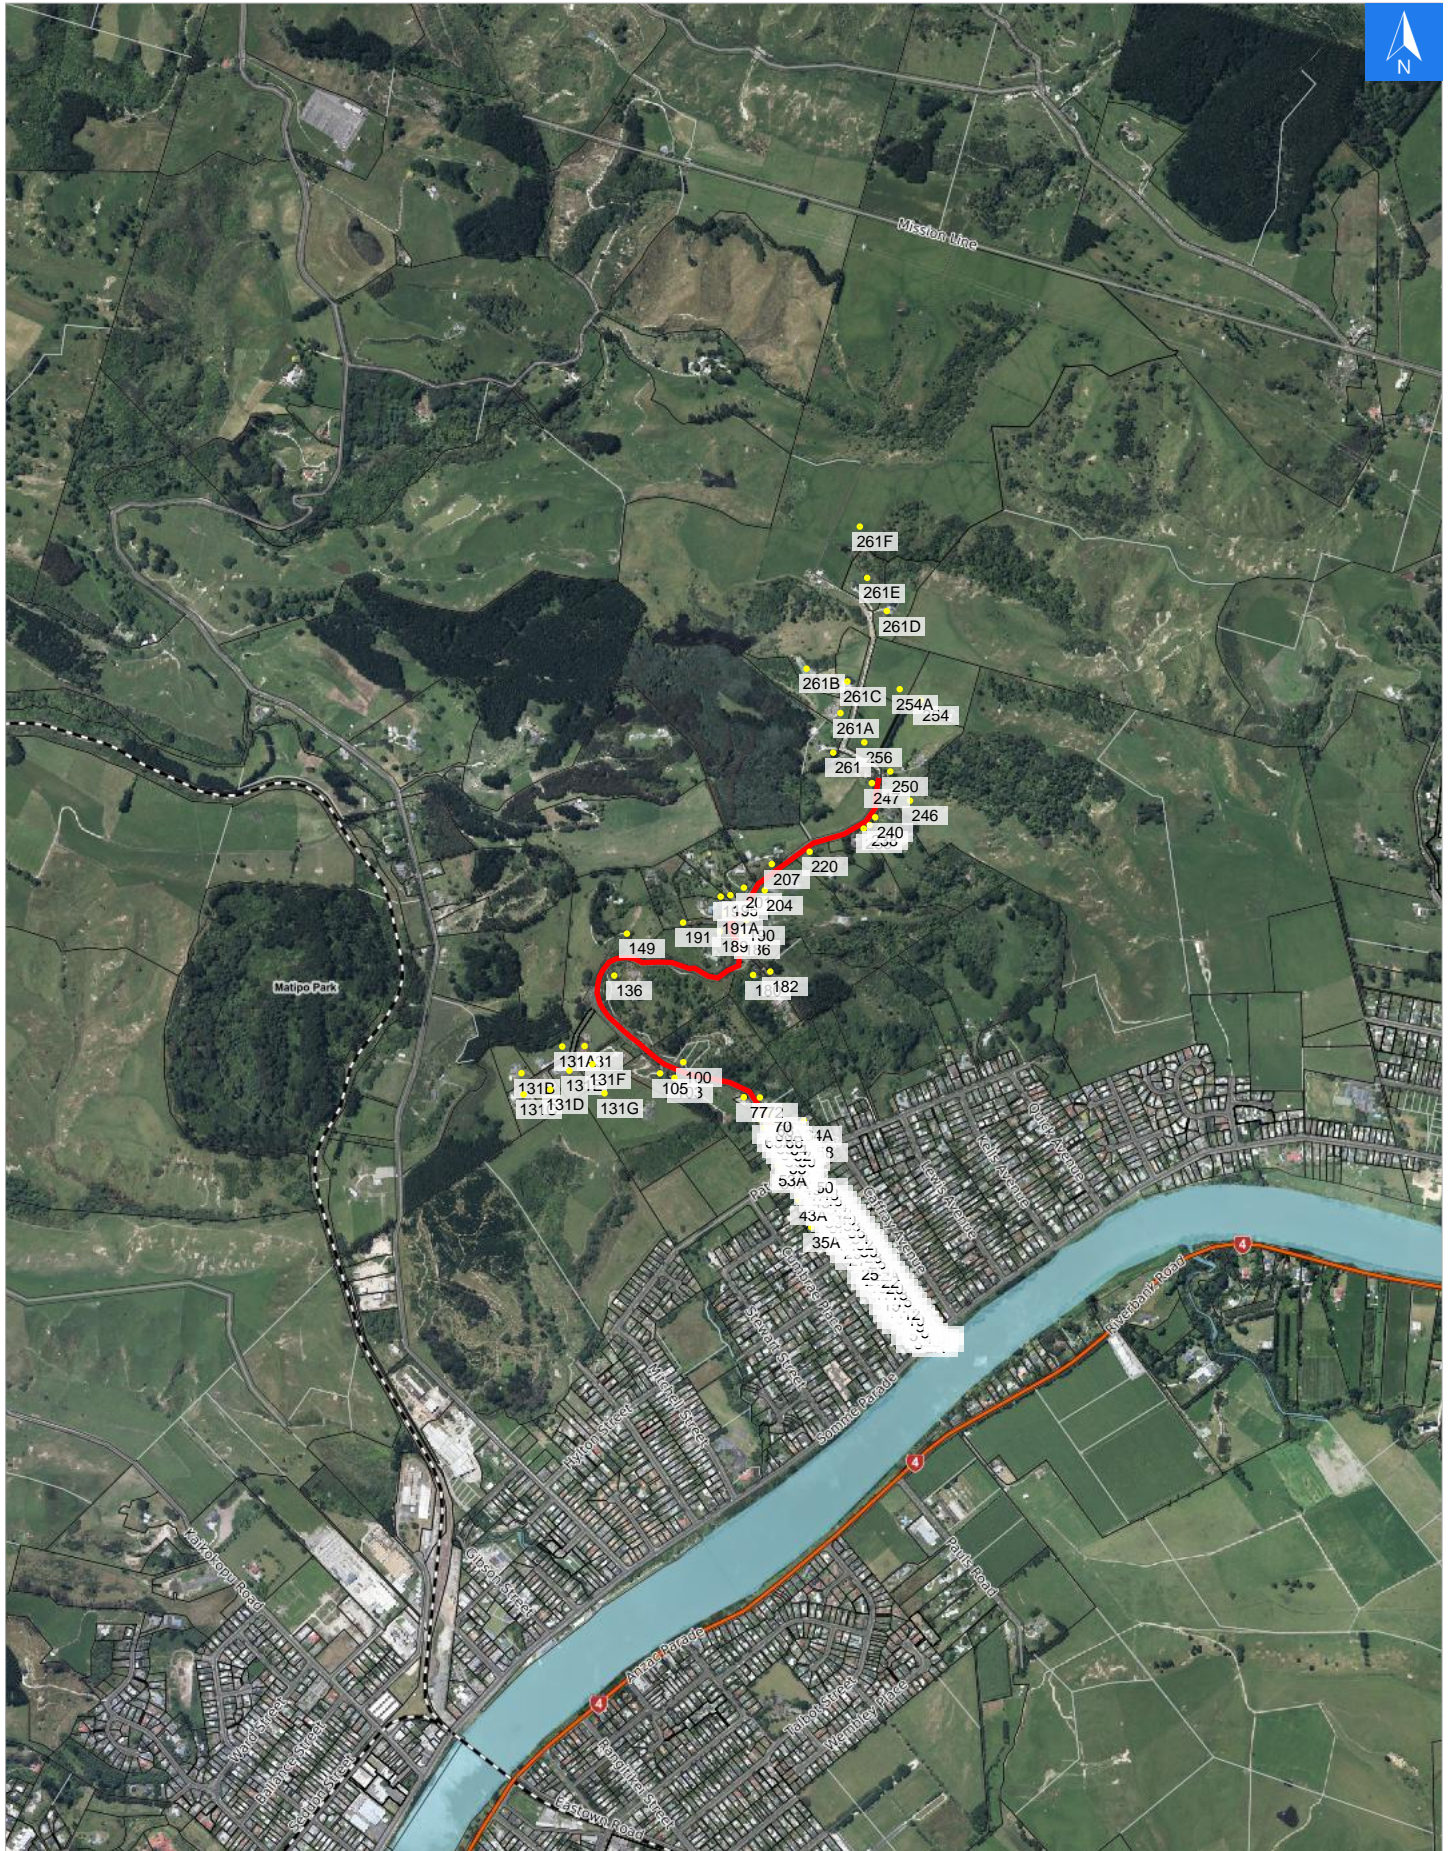



Wednesday, September 25, 2024

Disclaimer:

Digital map data sourced from Land Information New Zealand CROWN COPYRIGHT RESERVED.
The information displayed in the GIS has been taken from Whanganui District Council's databases and maps.
It is made available in good faith but its accuracy or completeness is not guaranteed. If the information is relied on in support of a resource consent it should be verified independently.

Road Evacuation Addresses

Data sourced from LINZ

LINZ Address	Notes	Date Time Visited	Placard
2A Roberts Avenue, Aramoho, Whanganui			W Y1 Y2 R1 R2
2B Roberts Avenue, Aramoho, Whanganui			W Y1 Y2 R1 R2
2C Roberts Avenue, Aramoho, Whanganui			W Y1 Y2 R1 R2
2D Roberts Avenue, Aramoho, Whanganui			W Y1 Y2 R1 R2
2E Roberts Avenue, Aramoho, Whanganui			W Y1 Y2 R1 R2
3 Roberts Avenue, Aramoho, Whanganui			W Y1 Y2 R1 R2
4 Roberts Avenue, Aramoho, Whanganui			W Y1 Y2 R1 R2
5 Roberts Avenue, Aramoho, Whanganui			W Y1 Y2 R1 R2
6 Roberts Avenue, Aramoho, Whanganui			W Y1 Y2 R1 R2
7 Roberts Avenue, Aramoho, Whanganui			W Y1 Y2 R1 R2
8 Roberts Avenue, Aramoho, Whanganui			W Y1 Y2 R1 R2
9 Roberts Avenue, Aramoho, Whanganui			W Y1 Y2 R1 R2
10 Roberts Avenue, Aramoho, Whanganui			W Y1 Y2 R1 R2
11 Roberts Avenue, Aramoho, Whanganui			W Y1 Y2 R1 R2
12 Roberts Avenue, Aramoho, Whanganui			W Y1 Y2 R1 R2
14 Roberts Avenue, Aramoho, Whanganui			W Y1 Y2 R1 R2
15 Roberts Avenue, Aramoho, Whanganui			W Y1 Y2 R1 R2
16 Roberts Avenue, Aramoho, Whanganui			W Y1 Y2 R1 R2
17 Roberts Avenue, Aramoho, Whanganui			W Y1 Y2 R1 R2
18 Roberts Avenue, Aramoho, Whanganui			W Y1 Y2 R1 R2
19 Roberts Avenue, Aramoho, Whanganui			W Y1 Y2 R1 R2
20 Roberts Avenue, Aramoho, Whanganui			W Y1 Y2 R1 R2
21 Roberts Avenue, Aramoho, Whanganui			W Y1 Y2 R1 R2
22 Roberts Avenue, Aramoho, Whanganui			W Y1 Y2 R1 R2
22A Roberts Avenue, Aramoho, Whanganui			W Y1 Y2 R1 R2
24 Roberts Avenue, Aramoho, Whanganui			W Y1 Y2 R1 R2
25 Roberts Avenue, Aramoho, Whanganui			W Y1 Y2 R1 R2
26 Roberts Avenue, Aramoho, Whanganui			W Y1 Y2 R1 R2
27 Roberts Avenue, Aramoho, Whanganui			W Y1 Y2 R1 R2
28 Roberts Avenue, Aramoho, Whanganui			W Y1 Y2 R1 R2
29 Roberts Avenue, Aramoho, Whanganui			W Y1 Y2 R1 R2
30 Roberts Avenue, Aramoho, Whanganui			W Y1 Y2 R1 R2
31 Roberts Avenue, Aramoho, Whanganui			W Y1 Y2 R1 R2
32 Roberts Avenue, Aramoho, Whanganui			W Y1 Y2 R1 R2
33 Roberts Avenue, Aramoho, Whanganui			W Y1 Y2 R1 R2
34 Roberts Avenue, Aramoho, Whanganui			W Y1 Y2 R1 R2
35 Roberts Avenue, Aramoho, Whanganui			W Y1 Y2 R1 R2
35A Roberts Avenue, Aramoho, Whanganui			W Y1 Y2 R1 R2
36 Roberts Avenue, Aramoho, Whanganui			W Y1 Y2 R1 R2
37 Roberts Avenue, Aramoho, Whanganui			W Y1 Y2 R1 R2
38 Roberts Avenue, Aramoho, Whanganui			W Y1 Y2 R1 R2
39 Roberts Avenue, Aramoho, Whanganui			W Y1 Y2 R1 R2
40 Roberts Avenue, Aramoho, Whanganui			W Y1 Y2 R1 R2

LINZ Address	Notes	Date Time Visited	Placard
195 Roberts Avenue, Aramoho, Whanganui			W Y1 Y2 R1 R2
201 Roberts Avenue, Aramoho, Whanganui			W Y1 Y2 R1 R2
204 Roberts Avenue, Aramoho, Whanganui			W Y1 Y2 R1 R2
207 Roberts Avenue, Aramoho, Whanganui			W Y1 Y2 R1 R2
220 Roberts Avenue, Aramoho, Whanganui			W Y1 Y2 R1 R2
236 Roberts Avenue, Aramoho, Whanganui			W Y1 Y2 R1 R2
238 Roberts Avenue, Aramoho, Whanganui			W Y1 Y2 R1 R2
240 Roberts Avenue, Aramoho, Whanganui			W Y1 Y2 R1 R2
246 Roberts Avenue, Aramoho, Whanganui			W Y1 Y2 R1 R2
247 Roberts Avenue, Aramoho, Whanganui			W Y1 Y2 R1 R2
250 Roberts Avenue, Aramoho, Whanganui			W Y1 Y2 R1 R2
254 Roberts Avenue, Aramoho, Whanganui			W Y1 Y2 R1 R2
254A Roberts Avenue, Aramoho, Whanganui			W Y1 Y2 R1 R2
256 Roberts Avenue, Aramoho, Whanganui			W Y1 Y2 R1 R2
261 Roberts Avenue, Aramoho, Whanganui			W Y1 Y2 R1 R2
261A Roberts Avenue, Aramoho, Whanganui			W Y1 Y2 R1 R2
261B Roberts Avenue, Aramoho, Whanganui			W Y1 Y2 R1 R2
261C Roberts Avenue, Aramoho, Whanganui			W Y1 Y2 R1 R2
261D Roberts Avenue, Papaiti, Whanganui			W Y1 Y2 R1 R2
261E Roberts Avenue, Papaiti, Whanganui			W Y1 Y2 R1 R2
261F Roberts Avenue, Papaiti, Whanganui			W Y1 Y2 R1 R2