




Disclaimer:

Digital map data sourced from Land Information New Zealand CROWN COPYRIGHT RESERVED.
The information displayed in the GIS has been taken from Whanganui District Council's databases and maps.
It is made available in good faith but its accuracy or completeness is not guaranteed. If the information is relied on in support of a resource consent it should be verified independently.

Wednesday, September 25, 2024

Scale 1: 10000

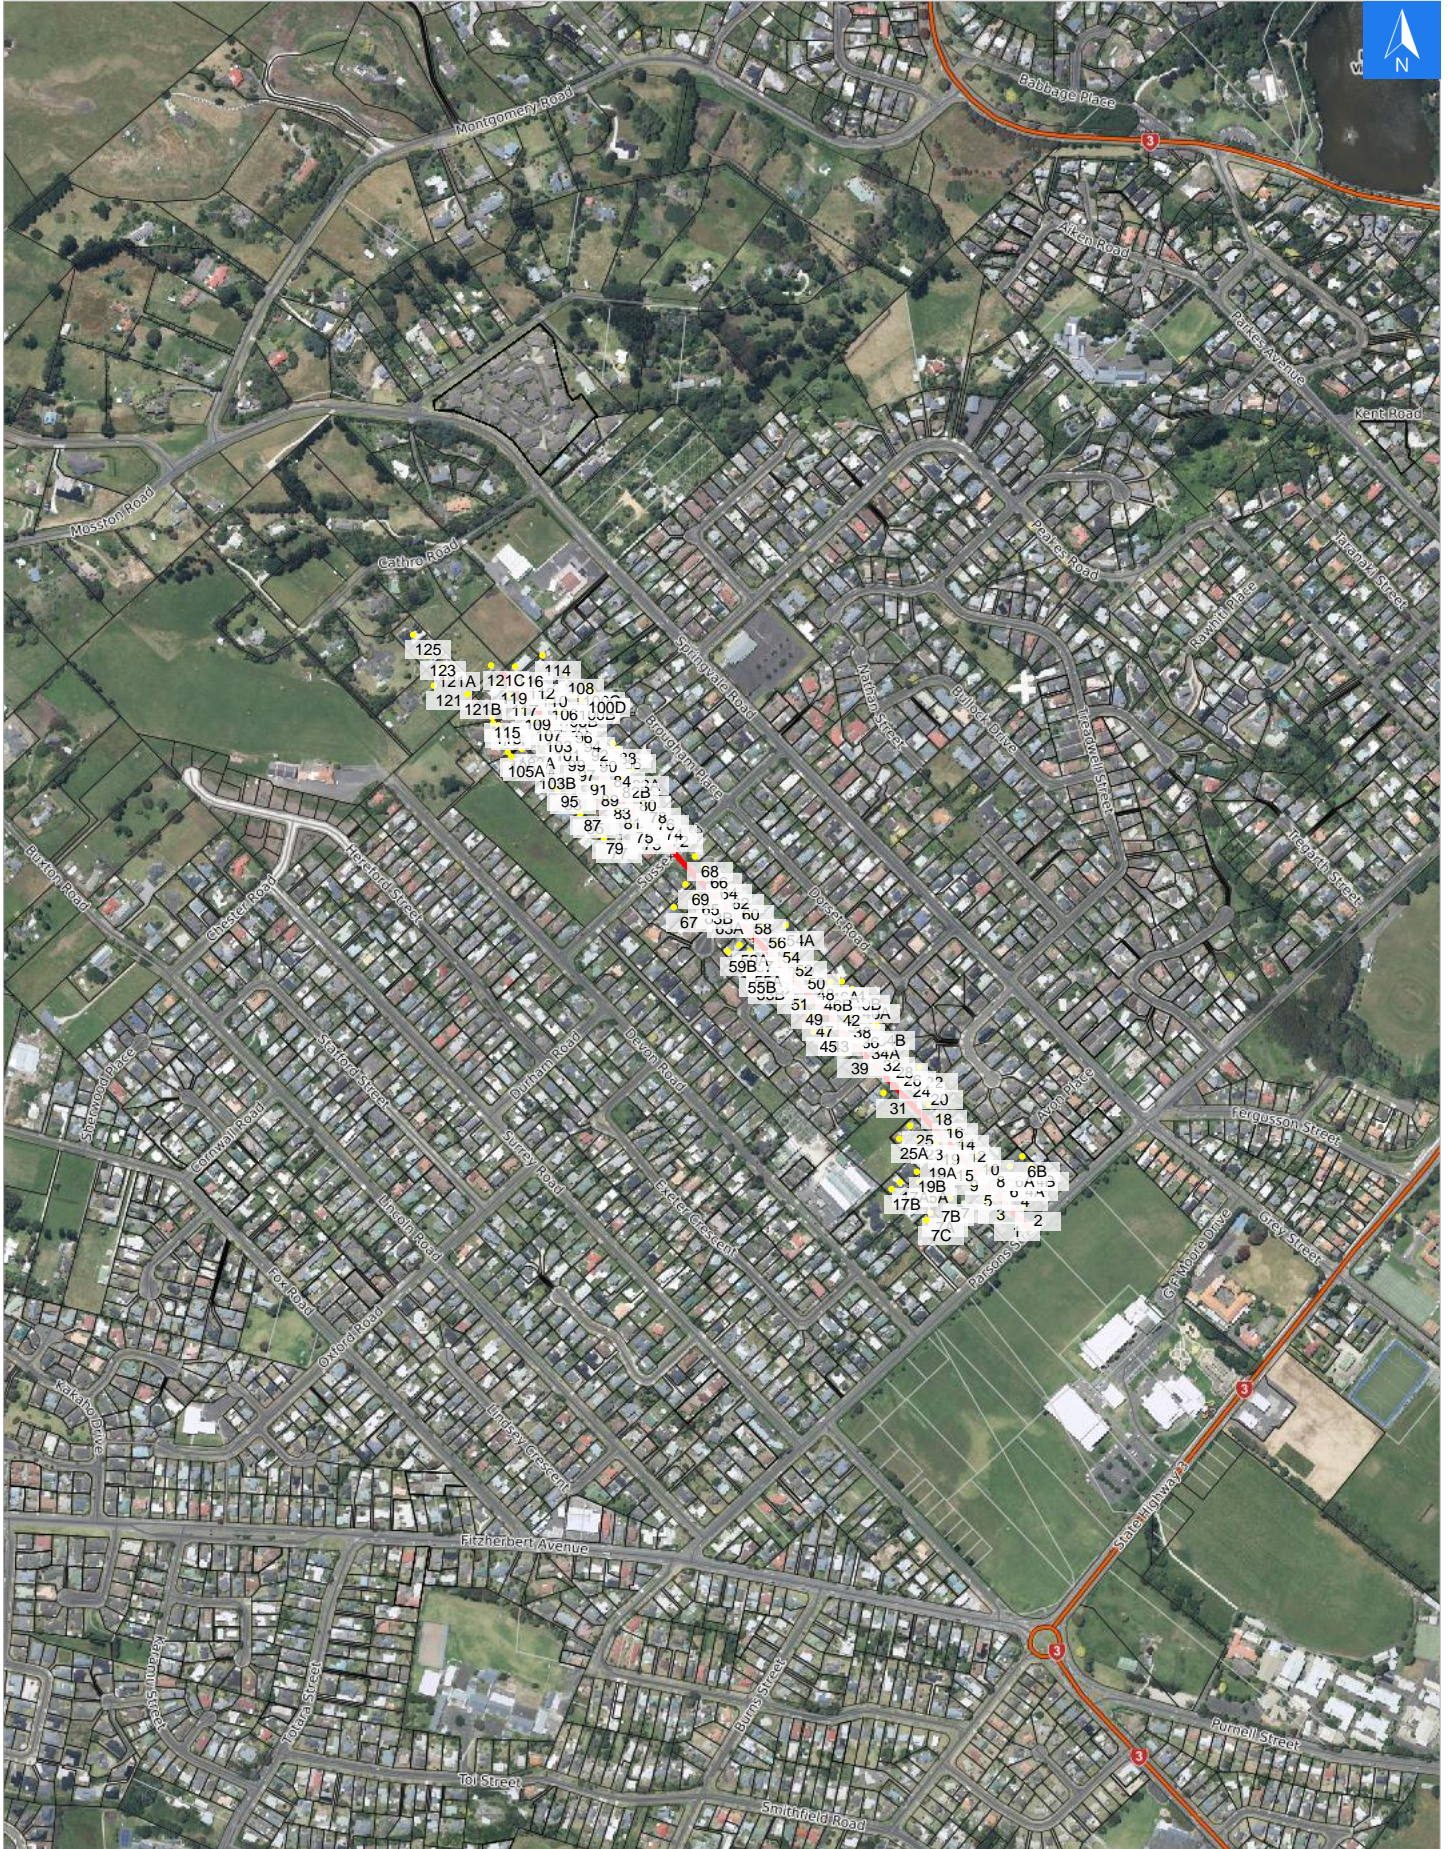



Wednesday, September 25, 2024

Disclaimer:

Digital map data sourced from Land Information New Zealand CROWN COPYRIGHT RESERVED.
The information displayed in the GIS has been taken from Whanganui District Council's databases and maps.
It is made available in good faith but its accuracy or completeness is not guaranteed. If the information is relied on in support of a resource consent it should be verified independently.

Road Evacuation Addresses

Data sourced from LINZ

LINZ Address	Notes	Date Time Visited	Placard
1 Somerset Road, Springvale, Whanganui			W Y1 Y2 R1 R2
2 Somerset Road, Springvale, Whanganui			W Y1 Y2 R1 R2
3 Somerset Road, Springvale, Whanganui			W Y1 Y2 R1 R2
4 Somerset Road, Springvale, Whanganui			W Y1 Y2 R1 R2
4A Somerset Road, Springvale, Whanganui			W Y1 Y2 R1 R2
4B Somerset Road, Springvale, Whanganui			W Y1 Y2 R1 R2
5 Somerset Road, Springvale, Whanganui			W Y1 Y2 R1 R2
6 Somerset Road, Springvale, Whanganui			W Y1 Y2 R1 R2
6A Somerset Road, Springvale, Whanganui			W Y1 Y2 R1 R2
6B Somerset Road, Springvale, Whanganui			W Y1 Y2 R1 R2
7 Somerset Road, Springvale, Whanganui			W Y1 Y2 R1 R2
7A Somerset Road, Springvale, Whanganui			W Y1 Y2 R1 R2
7B Somerset Road, Springvale, Whanganui			W Y1 Y2 R1 R2
7C Somerset Road, Springvale, Whanganui			W Y1 Y2 R1 R2
8 Somerset Road, Springvale, Whanganui			W Y1 Y2 R1 R2
9 Somerset Road, Springvale, Whanganui			W Y1 Y2 R1 R2
10 Somerset Road, Springvale, Whanganui			W Y1 Y2 R1 R2
12 Somerset Road, Springvale, Whanganui			W Y1 Y2 R1 R2
14 Somerset Road, Springvale, Whanganui			W Y1 Y2 R1 R2
15 Somerset Road, Springvale, Whanganui			W Y1 Y2 R1 R2
15A Somerset Road, Springvale, Whanganui			W Y1 Y2 R1 R2
16 Somerset Road, Springvale, Whanganui			W Y1 Y2 R1 R2
17A Somerset Road, Springvale, Whanganui			W Y1 Y2 R1 R2
17B Somerset Road, Springvale, Whanganui			W Y1 Y2 R1 R2
18 Somerset Road, Springvale, Whanganui			W Y1 Y2 R1 R2
19 Somerset Road, Springvale, Whanganui			W Y1 Y2 R1 R2
19A Somerset Road, Springvale, Whanganui			W Y1 Y2 R1 R2
19B Somerset Road, Springvale, Whanganui			W Y1 Y2 R1 R2
20 Somerset Road, Springvale, Whanganui			W Y1 Y2 R1 R2
22 Somerset Road, Springvale, Whanganui			W Y1 Y2 R1 R2
23 Somerset Road, Springvale, Whanganui			W Y1 Y2 R1 R2
24 Somerset Road, Springvale, Whanganui			W Y1 Y2 R1 R2
25 Somerset Road, Springvale, Whanganui			W Y1 Y2 R1 R2
25A Somerset Road, Springvale, Whanganui			W Y1 Y2 R1 R2
26 Somerset Road, Springvale, Whanganui			W Y1 Y2 R1 R2
28 Somerset Road, Springvale, Whanganui			W Y1 Y2 R1 R2
31 Somerset Road, Springvale, Whanganui			W Y1 Y2 R1 R2
32 Somerset Road, Springvale, Whanganui			W Y1 Y2 R1 R2
34A Somerset Road, Springvale, Whanganui			W Y1 Y2 R1 R2
34B Somerset Road, Springvale, Whanganui			W Y1 Y2 R1 R2
36 Somerset Road, Springvale, Whanganui			W Y1 Y2 R1 R2
38 Somerset Road, Springvale, Whanganui			W Y1 Y2 R1 R2
39 Somerset Road, Springvale, Whanganui			W Y1 Y2 R1 R2

LINZ Address	Notes	Date Time Visited	Placard
88 Somerset Road, Springvale, Whanganui			W Y1 Y2 R1 R2
89 Somerset Road, Springvale, Whanganui			W Y1 Y2 R1 R2
90 Somerset Road, Springvale, Whanganui			W Y1 Y2 R1 R2
91 Somerset Road, Springvale, Whanganui			W Y1 Y2 R1 R2
92 Somerset Road, Springvale, Whanganui			W Y1 Y2 R1 R2
93 Somerset Road, Springvale, Whanganui			W Y1 Y2 R1 R2
94 Somerset Road, Springvale, Whanganui			W Y1 Y2 R1 R2
95 Somerset Road, Springvale, Whanganui			W Y1 Y2 R1 R2
96 Somerset Road, Springvale, Whanganui			W Y1 Y2 R1 R2
97 Somerset Road, Springvale, Whanganui			W Y1 Y2 R1 R2
98A Somerset Road, Springvale, Whanganui			W Y1 Y2 R1 R2
98B Somerset Road, Springvale, Whanganui			W Y1 Y2 R1 R2
99 Somerset Road, Springvale, Whanganui			W Y1 Y2 R1 R2
100A Somerset Road, Springvale, Whanganui			W Y1 Y2 R1 R2
100B Somerset Road, Springvale, Whanganui			W Y1 Y2 R1 R2
100C Somerset Road, Springvale, Whanganui			W Y1 Y2 R1 R2
100D Somerset Road, Springvale, Whanganui			W Y1 Y2 R1 R2
101 Somerset Road, Springvale, Whanganui			W Y1 Y2 R1 R2
103 Somerset Road, Springvale, Whanganui			W Y1 Y2 R1 R2
103A Somerset Road, Springvale, Whanganui			W Y1 Y2 R1 R2
103B Somerset Road, Springvale, Whanganui			W Y1 Y2 R1 R2
105 Somerset Road, Springvale, Whanganui			W Y1 Y2 R1 R2
105A Somerset Road, Springvale, Whanganui			W Y1 Y2 R1 R2
106 Somerset Road, Springvale, Whanganui			W Y1 Y2 R1 R2
107 Somerset Road, Springvale, Whanganui			W Y1 Y2 R1 R2
108 Somerset Road, Springvale, Whanganui			W Y1 Y2 R1 R2
109 Somerset Road, Springvale, Whanganui			W Y1 Y2 R1 R2
110 Somerset Road, Springvale, Whanganui			W Y1 Y2 R1 R2
111 Somerset Road, Springvale, Whanganui			W Y1 Y2 R1 R2
112 Somerset Road, Springvale, Whanganui			W Y1 Y2 R1 R2
113 Somerset Road, Springvale, Whanganui			W Y1 Y2 R1 R2
114 Somerset Road, Springvale, Whanganui			W Y1 Y2 R1 R2
115 Somerset Road, Springvale, Whanganui			W Y1 Y2 R1 R2
116 Somerset Road, Springvale, Whanganui			W Y1 Y2 R1 R2
117 Somerset Road, Springvale, Whanganui			W Y1 Y2 R1 R2
119 Somerset Road, Springvale, Whanganui			W Y1 Y2 R1 R2
121 Somerset Road, Westmere, Whanganui			W Y1 Y2 R1 R2
121A Somerset Road, Westmere, Whanganui			W Y1 Y2 R1 R2
121B Somerset Road, Westmere, Whanganui			W Y1 Y2 R1 R2
121C Somerset Road, Westmere, Whanganui			W Y1 Y2 R1 R2
123 Somerset Road, Westmere, Whanganui			W Y1 Y2 R1 R2
125 Somerset Road, Westmere, Whanganui			W Y1 Y2 R1 R2