




Wednesday, April 15, 2026

Disclaimer:

Digital map data sourced from Land Information New Zealand CROWN COPYRIGHT RESERVED.
The information displayed in the GIS has been taken from Whanganui District Council's databases and maps.
It is made available in good faith but its accuracy or completeness is not guaranteed. If the information is relied on in support of a resource consent it should be verified independently.

Scale 1: 2500

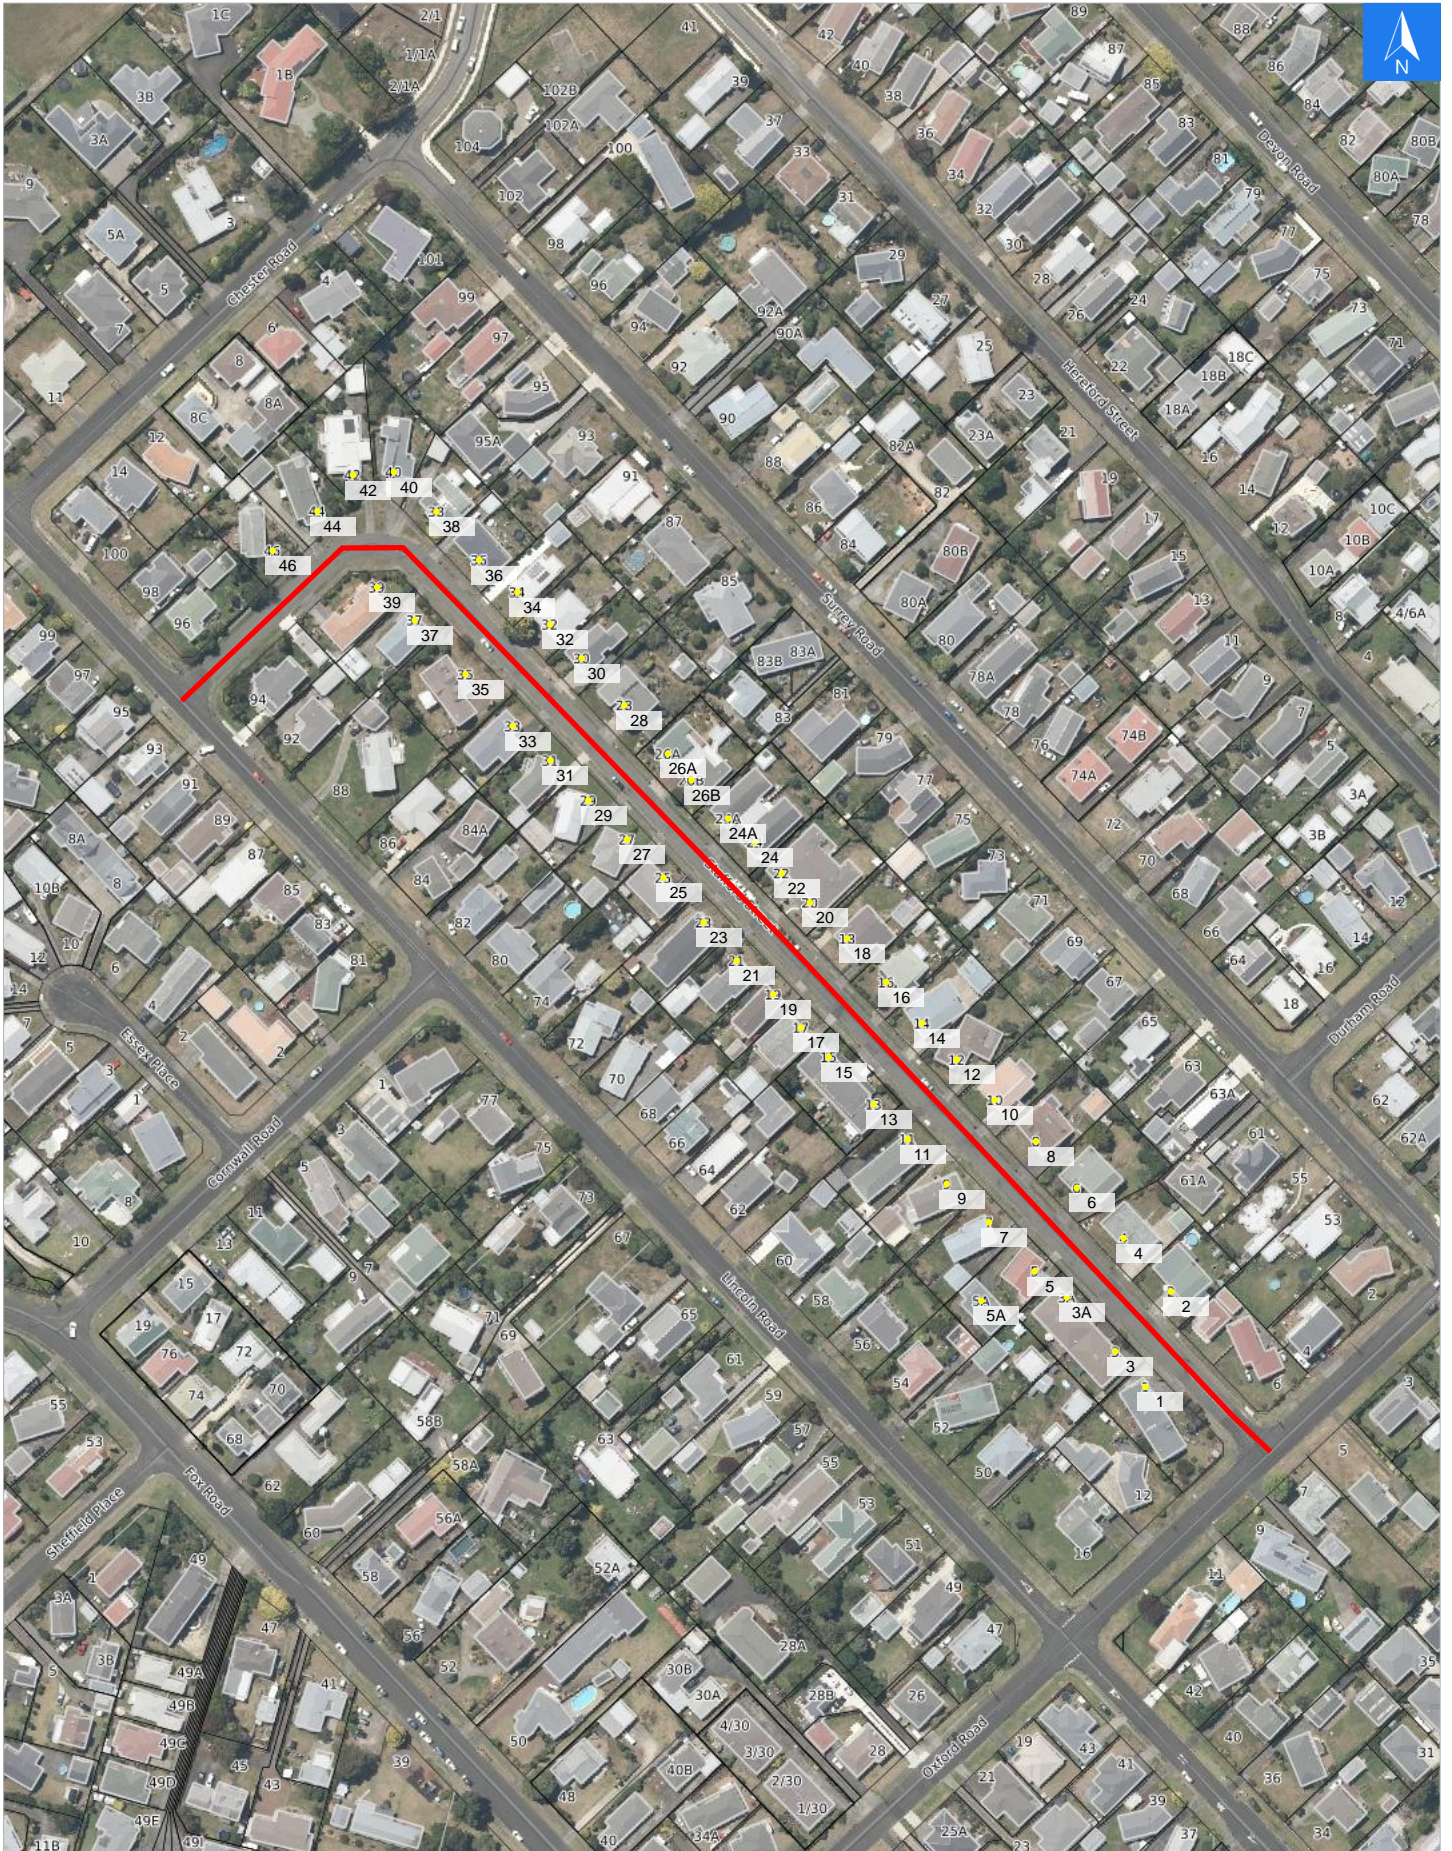



Wednesday, April 15, 2026

Disclaimer:

Digital map data sourced from Land Information New Zealand CROWN COPYRIGHT RESERVED.
The information displayed in the GIS has been taken from Whanganui District Council's databases and maps.
It is made available in good faith but its accuracy or completeness is not guaranteed. If the information is relied on in support of a resource consent it should be verified independently.

Road Evacuation Addresses

Data sourced from LINZ

LINZ Address	Notes	Date Time Visited	Placard
1 Stafford Street, Springvale, Whanganui			W Y1 Y2 R1 R2
2 Stafford Street, Springvale, Whanganui			W Y1 Y2 R1 R2
3 Stafford Street, Springvale, Whanganui			W Y1 Y2 R1 R2
3A Stafford Street, Springvale, Whanganui			W Y1 Y2 R1 R2
4 Stafford Street, Springvale, Whanganui			W Y1 Y2 R1 R2
5 Stafford Street, Springvale, Whanganui			W Y1 Y2 R1 R2
5A Stafford Street, Springvale, Whanganui			W Y1 Y2 R1 R2
6 Stafford Street, Springvale, Whanganui			W Y1 Y2 R1 R2
7 Stafford Street, Springvale, Whanganui			W Y1 Y2 R1 R2
8 Stafford Street, Springvale, Whanganui			W Y1 Y2 R1 R2
9 Stafford Street, Springvale, Whanganui			W Y1 Y2 R1 R2
10 Stafford Street, Springvale, Whanganui			W Y1 Y2 R1 R2
11 Stafford Street, Springvale, Whanganui			W Y1 Y2 R1 R2
12 Stafford Street, Springvale, Whanganui			W Y1 Y2 R1 R2
13 Stafford Street, Springvale, Whanganui			W Y1 Y2 R1 R2
14 Stafford Street, Springvale, Whanganui			W Y1 Y2 R1 R2
15 Stafford Street, Springvale, Whanganui			W Y1 Y2 R1 R2
16 Stafford Street, Springvale, Whanganui			W Y1 Y2 R1 R2
17 Stafford Street, Springvale, Whanganui			W Y1 Y2 R1 R2
18 Stafford Street, Springvale, Whanganui			W Y1 Y2 R1 R2
19 Stafford Street, Springvale, Whanganui			W Y1 Y2 R1 R2
20 Stafford Street, Springvale, Whanganui			W Y1 Y2 R1 R2
21 Stafford Street, Springvale, Whanganui			W Y1 Y2 R1 R2
22 Stafford Street, Springvale, Whanganui			W Y1 Y2 R1 R2
23 Stafford Street, Springvale, Whanganui			W Y1 Y2 R1 R2
24 Stafford Street, Springvale, Whanganui			W Y1 Y2 R1 R2

LINZ Address	Notes	Date Time Visited	Placard
24A Stafford Street, Springvale, Whanganui			W Y1 Y2 R1 R2
25 Stafford Street, Springvale, Whanganui			W Y1 Y2 R1 R2
26A Stafford Street, Springvale, Whanganui			W Y1 Y2 R1 R2
26B Stafford Street, Springvale, Whanganui			W Y1 Y2 R1 R2
27 Stafford Street, Springvale, Whanganui			W Y1 Y2 R1 R2
28 Stafford Street, Springvale, Whanganui			W Y1 Y2 R1 R2
29 Stafford Street, Springvale, Whanganui			W Y1 Y2 R1 R2
30 Stafford Street, Springvale, Whanganui			W Y1 Y2 R1 R2
31 Stafford Street, Springvale, Whanganui			W Y1 Y2 R1 R2
32 Stafford Street, Springvale, Whanganui			W Y1 Y2 R1 R2
33 Stafford Street, Springvale, Whanganui			W Y1 Y2 R1 R2
34 Stafford Street, Springvale, Whanganui			W Y1 Y2 R1 R2
35 Stafford Street, Springvale, Whanganui			W Y1 Y2 R1 R2
36 Stafford Street, Springvale, Whanganui			W Y1 Y2 R1 R2
37 Stafford Street, Springvale, Whanganui			W Y1 Y2 R1 R2
38 Stafford Street, Springvale, Whanganui			W Y1 Y2 R1 R2
39 Stafford Street, Springvale, Whanganui			W Y1 Y2 R1 R2
40 Stafford Street, Springvale, Whanganui			W Y1 Y2 R1 R2
42 Stafford Street, Springvale, Whanganui			W Y1 Y2 R1 R2
44 Stafford Street, Springvale, Whanganui			W Y1 Y2 R1 R2
46 Stafford Street, Springvale, Whanganui			W Y1 Y2 R1 R2