




Disclaimer:

Digital map data sourced from Land Information New Zealand CROWN COPYRIGHT RESERVED.  
The information displayed in the GIS has been taken from Whanganui District Council's databases and maps.  
It is made available in good faith but its accuracy or completeness is not guaranteed. If the information is relied on in support of a resource consent it should be verified independently.

Wednesday, September 25, 2024

Scale 1: 20000

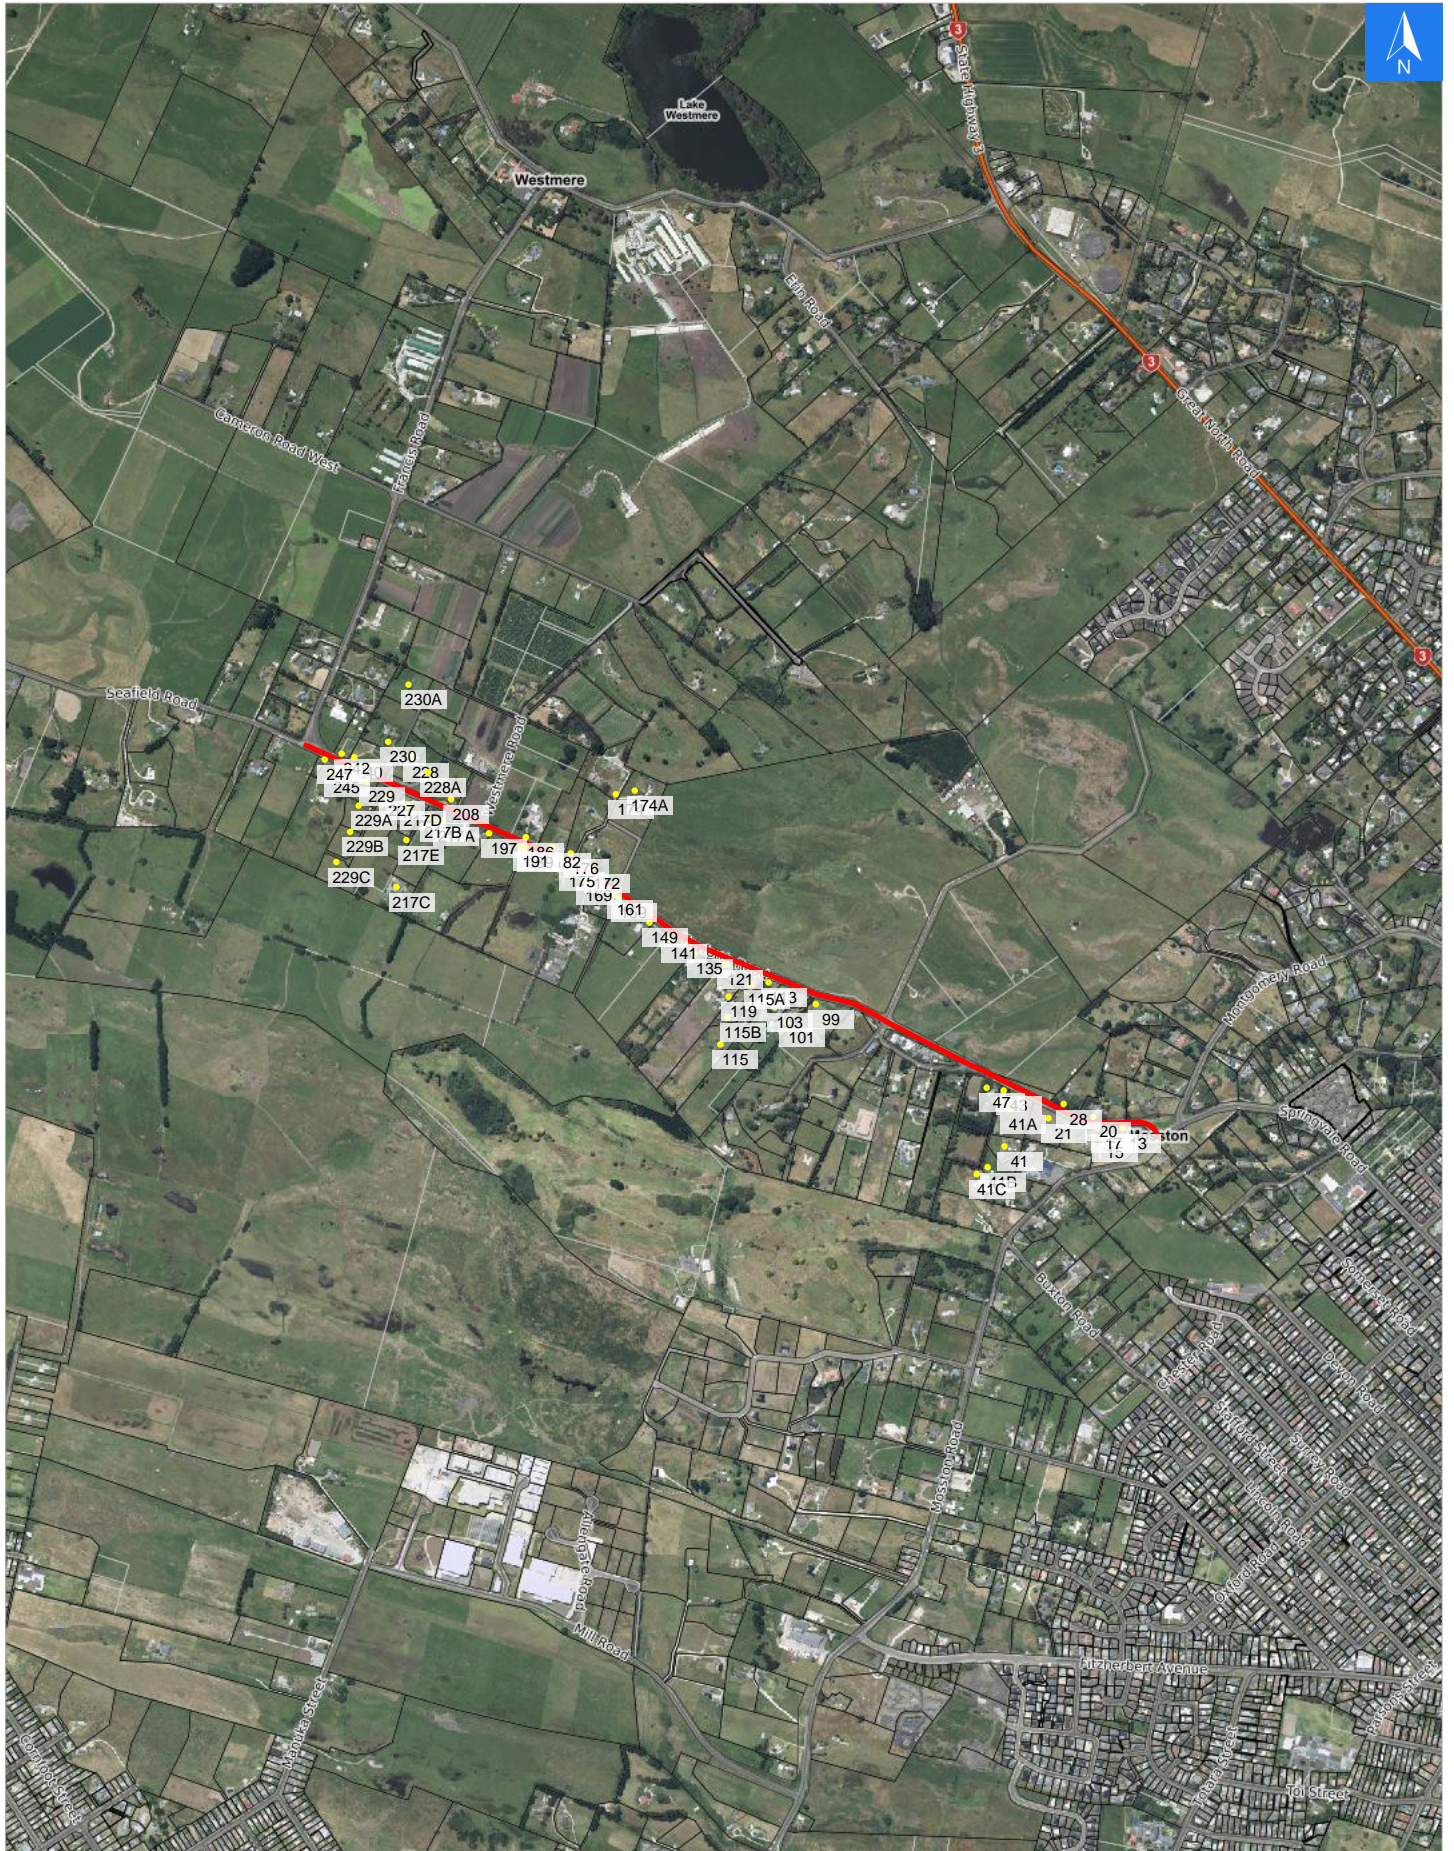



Wednesday, September 25, 2024

### Disclaimer:

Digital map data sourced from Land Information New Zealand CROWN COPYRIGHT RESERVED.  
The information displayed in the GIS has been taken from Whanganui District Council's databases and maps.  
It is made available in good faith but its accuracy or completeness is not guaranteed. If the information is relied on in support of a resource consent it should be verified independently.

### Road Evacuation Addresses

Data sourced from LINZ

LINZ Address	Notes	Date Time Visited	Placard
13 Tayforth Road, Westmere, Whanganui			W Y1 Y2 R1 R2
15 Tayforth Road, Westmere, Whanganui			W Y1 Y2 R1 R2
17 Tayforth Road, Westmere, Whanganui			W Y1 Y2 R1 R2
20 Tayforth Road, Westmere, Whanganui			W Y1 Y2 R1 R2
21 Tayforth Road, Westmere, Whanganui			W Y1 Y2 R1 R2
28 Tayforth Road, Westmere, Whanganui			W Y1 Y2 R1 R2
41 Tayforth Road, Westmere, Whanganui			W Y1 Y2 R1 R2
41A Tayforth Road, Westmere, Whanganui			W Y1 Y2 R1 R2
41B Tayforth Road, Westmere, Whanganui			W Y1 Y2 R1 R2
41C Tayforth Road, Westmere, Whanganui			W Y1 Y2 R1 R2
43 Tayforth Road, Westmere, Whanganui			W Y1 Y2 R1 R2
47 Tayforth Road, Westmere, Whanganui			W Y1 Y2 R1 R2
99 Tayforth Road, Westmere, Whanganui			W Y1 Y2 R1 R2
101 Tayforth Road, Westmere, Whanganui			W Y1 Y2 R1 R2
103 Tayforth Road, Westmere, Whanganui			W Y1 Y2 R1 R2
113 Tayforth Road, Westmere, Whanganui			W Y1 Y2 R1 R2
115 Tayforth Road, Westmere, Whanganui			W Y1 Y2 R1 R2
115A Tayforth Road, Westmere, Whanganui			W Y1 Y2 R1 R2
115B Tayforth Road, Westmere, Whanganui			W Y1 Y2 R1 R2
119 Tayforth Road, Westmere, Whanganui			W Y1 Y2 R1 R2
121 Tayforth Road, Westmere, Whanganui			W Y1 Y2 R1 R2
135 Tayforth Road, Westmere, Whanganui			W Y1 Y2 R1 R2
141 Tayforth Road, Westmere, Whanganui			W Y1 Y2 R1 R2
149 Tayforth Road, Westmere, Whanganui			W Y1 Y2 R1 R2
159 Tayforth Road, Westmere, Whanganui			W Y1 Y2 R1 R2
161 Tayforth Road, Westmere, Whanganui			W Y1 Y2 R1 R2
169 Tayforth Road, Westmere, Whanganui			W Y1 Y2 R1 R2
172 Tayforth Road, Westmere, Whanganui			W Y1 Y2 R1 R2
174 Tayforth Road, Westmere, Whanganui			W Y1 Y2 R1 R2
174A Tayforth Road, Westmere, Whanganui			W Y1 Y2 R1 R2
175 Tayforth Road, Westmere, Whanganui			W Y1 Y2 R1 R2
176 Tayforth Road, Westmere, Whanganui			W Y1 Y2 R1 R2
182 Tayforth Road, Westmere, Whanganui			W Y1 Y2 R1 R2
186 Tayforth Road, Westmere, Whanganui			W Y1 Y2 R1 R2
189 Tayforth Road, Westmere, Whanganui			W Y1 Y2 R1 R2
191 Tayforth Road, Westmere, Whanganui			W Y1 Y2 R1 R2
197 Tayforth Road, Westmere, Whanganui			W Y1 Y2 R1 R2
208 Tayforth Road, Westmere, Whanganui			W Y1 Y2 R1 R2
217A Tayforth Road, Westmere, Whanganui			W Y1 Y2 R1 R2
217B Tayforth Road, Westmere, Whanganui			W Y1 Y2 R1 R2
217C Tayforth Road, Westmere, Whanganui			W Y1 Y2 R1 R2
217D Tayforth Road, Westmere, Whanganui			W Y1 Y2 R1 R2
217E Tayforth Road, Westmere, Whanganui			W Y1 Y2 R1 R2

<b>LINZ Address</b>	<b>Notes</b>	<b>Date Time Visited</b>	<b>Placard</b>
227 Tayforth Road, Westmere, Whanganui			W Y1 Y2 R1 R2
228 Tayforth Road, Westmere, Whanganui			W Y1 Y2 R1 R2
228A Tayforth Road, Westmere, Whanganui			W Y1 Y2 R1 R2
229 Tayforth Road, Westmere, Whanganui			W Y1 Y2 R1 R2
229A Tayforth Road, Westmere, Whanganui			W Y1 Y2 R1 R2
229B Tayforth Road, Westmere, Whanganui			W Y1 Y2 R1 R2
229C Tayforth Road, Westmere, Whanganui			W Y1 Y2 R1 R2
230 Tayforth Road, Westmere, Whanganui			W Y1 Y2 R1 R2
230A Tayforth Road, Westmere, Whanganui			W Y1 Y2 R1 R2
240 Tayforth Road, Westmere, Whanganui			W Y1 Y2 R1 R2
242 Tayforth Road, Westmere, Whanganui			W Y1 Y2 R1 R2
245 Tayforth Road, Westmere, Whanganui			W Y1 Y2 R1 R2
247 Tayforth Road, Westmere, Whanganui			W Y1 Y2 R1 R2